

**NOTES**

*Plan And Build London Ltd*  
 (Architecture, Design and Structure)  
 228 High Street  
 Barnet  
 EN5 5TD  
 Tel: 07961-161810  
 E-mail: sales@planandbuild.net  
 www.planandbuild.net

*Project Title*  
 LOFT CONVERSION


*Project Address*  
 37A CUMBERLAND ROAD,  
 W7 2ED

*Drawing Title*  
 LOCATION MAP &  
 BLOCK PLAN

*Date* 18 OCTOBER 2023


*Dwg No.* PB-23/37A-CUMBER/01

*Scale* 1:250 & 1:500 IN A2

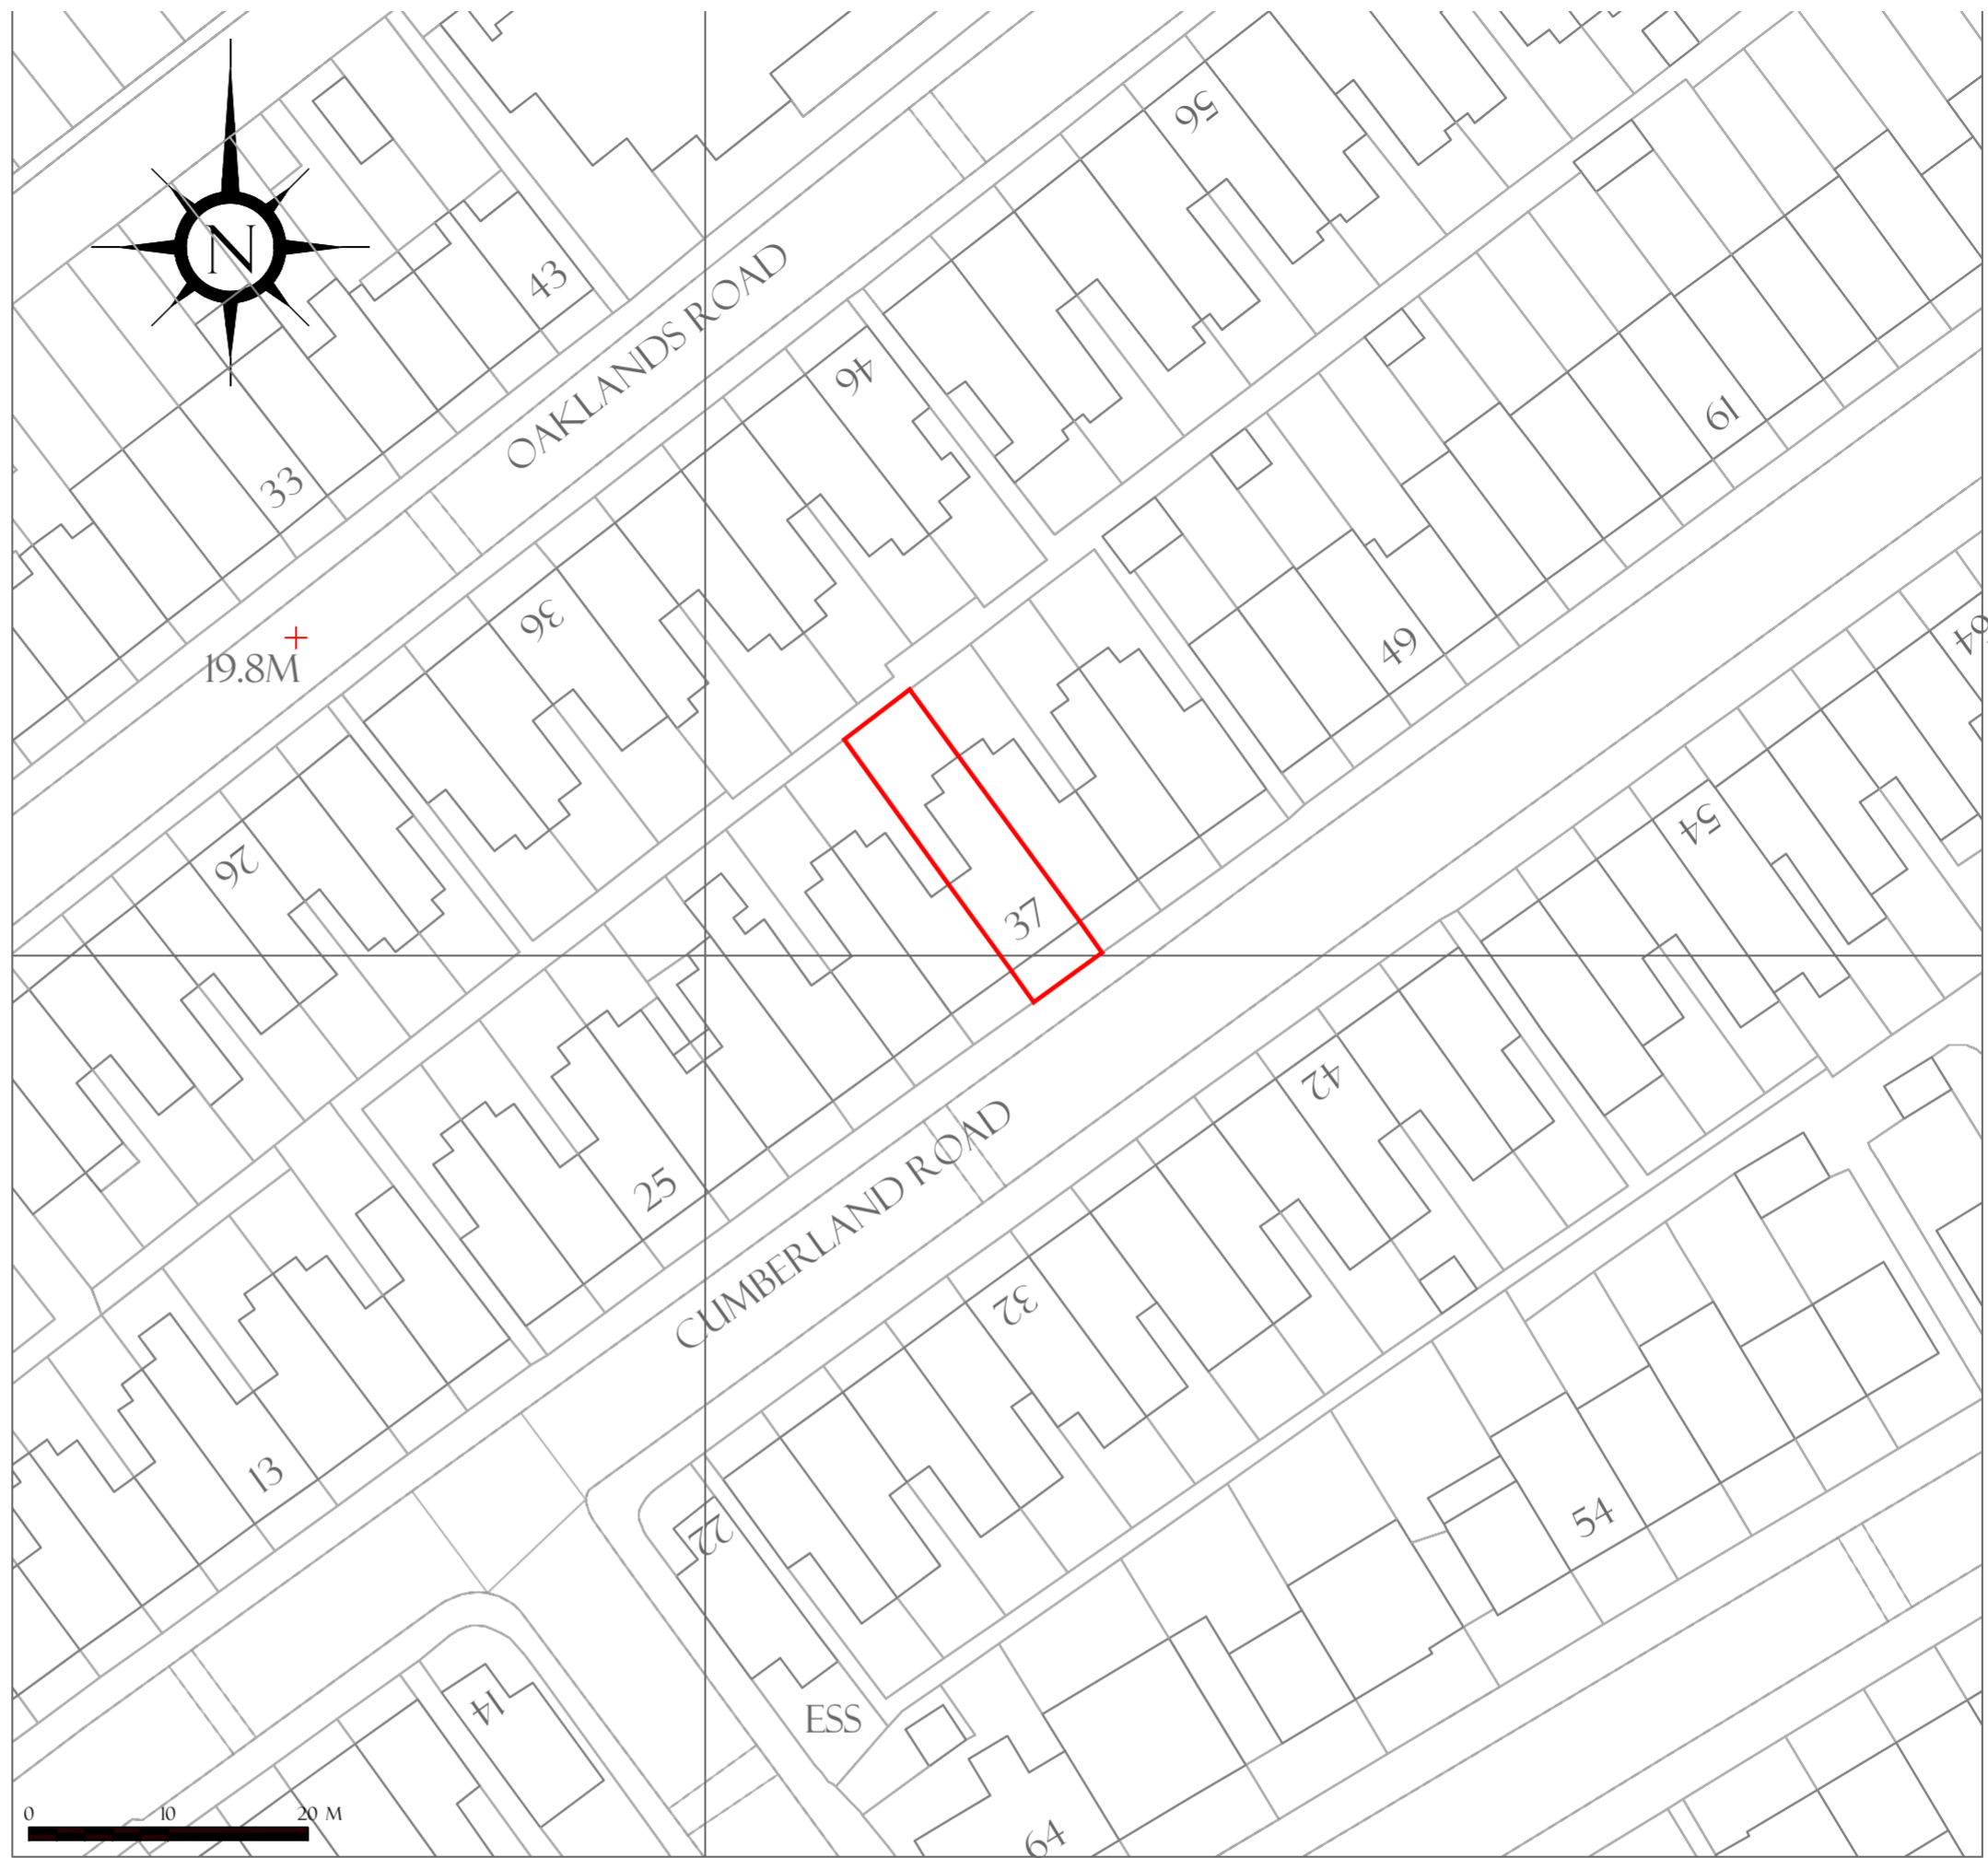


51591


**BLOCK PLAN**  
 SCALE: 1:500

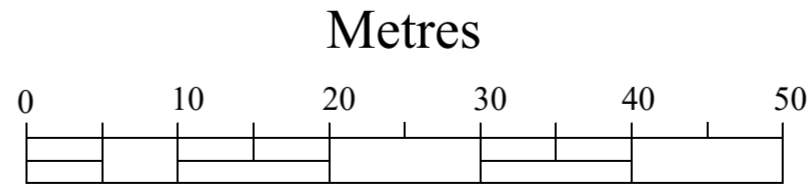

**Scale: 1:500**

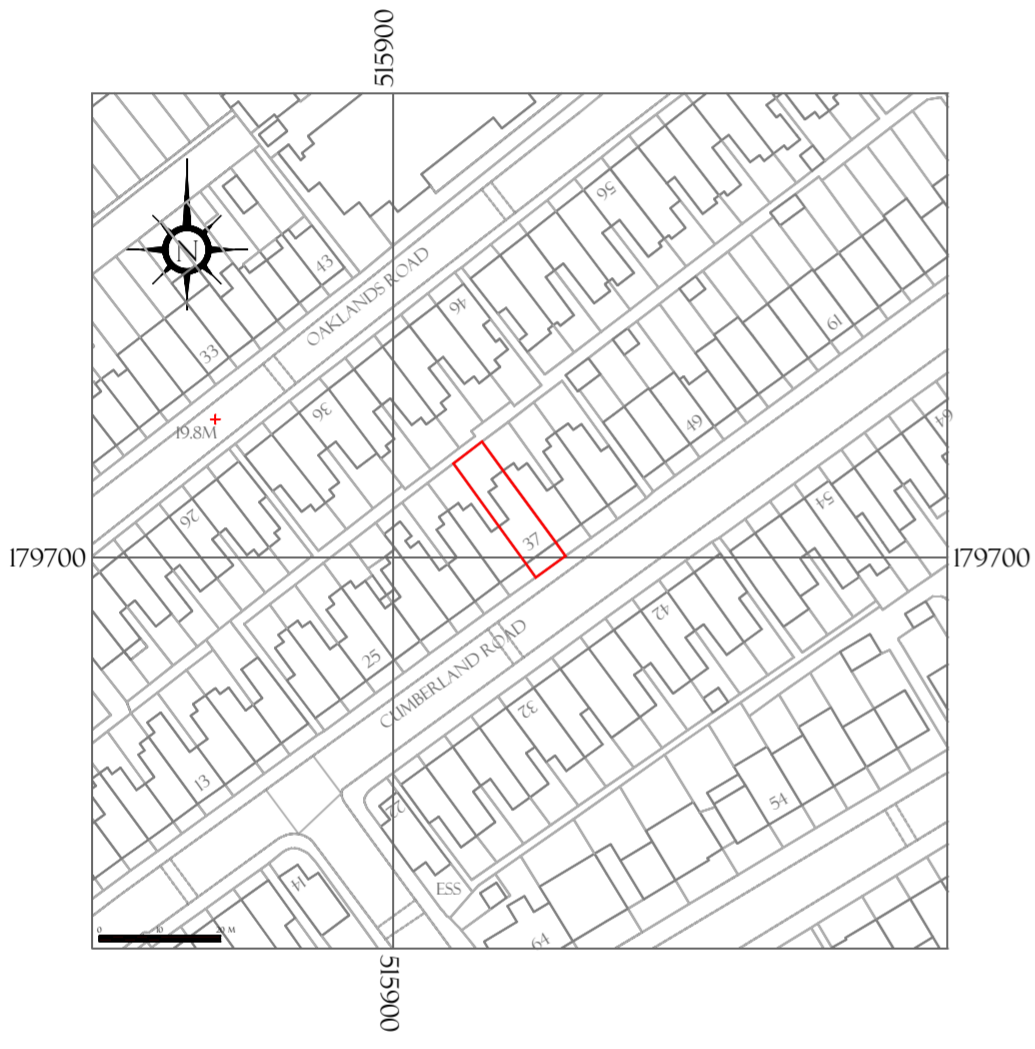

**LOCATION MAP**  
 SCALE: 1:1250

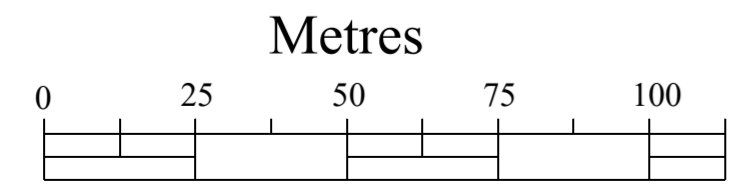

**Scale: 1:1250**