


0 1.0 2.0 3.0 4 5 6 7 8 9 10

SCALE - 1 : 100.

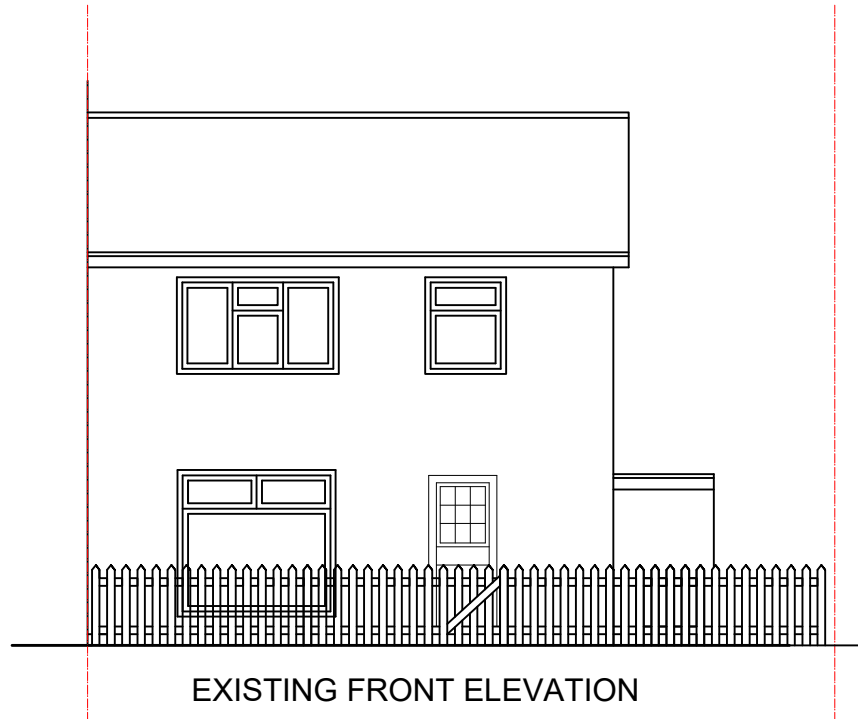


EXISTING FRONT ELEVATION



EXISTING SIDE ELEVATION 1



PROPOSED FRONT ELEVATION

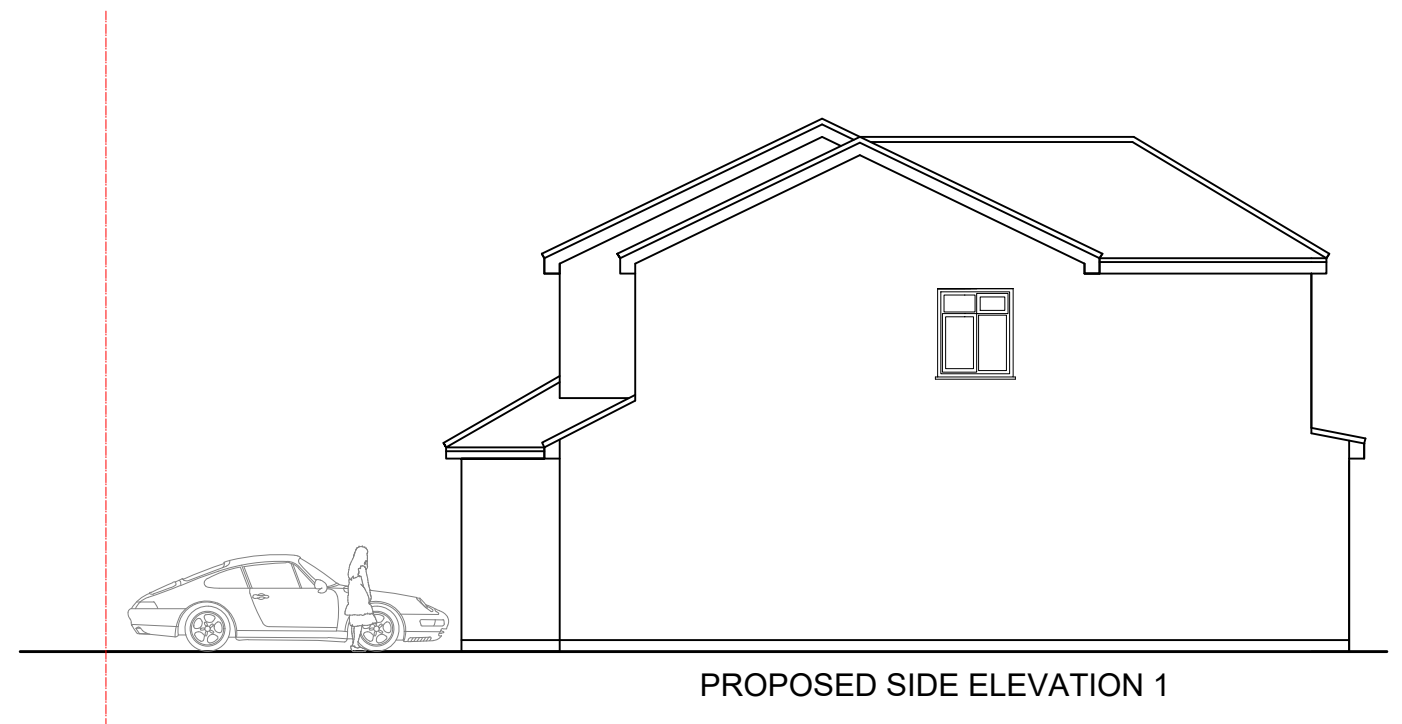

PROPOSED SIDE ELEVATION 1