

BLOCK PLAN SCALE 1:500


0m 5m 10m 15m 20m 25m 30m 35m 40m 45m 50m

SCALE BAR IN METERS




LOCATION PLAN SCALE 1:1250

0m 5m 10m 15m 20m 25m 30m 35m 40m 45m 50m
SCALE BAR IN METERS

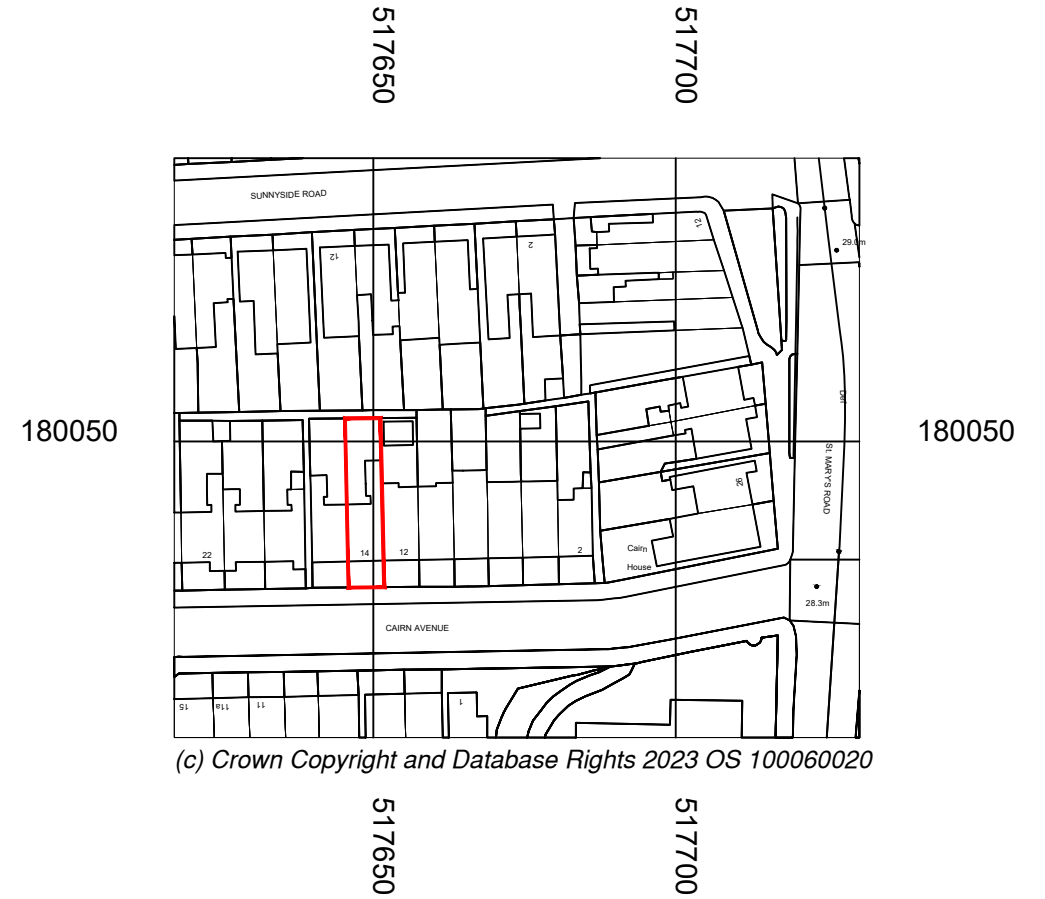

(c) Crown Copyright and Database Rights 2023 OS 100060020

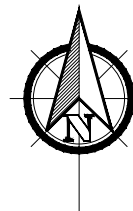

Copyright © Studio 136 Architects Ltd
This drawing which is the property of Studio 136 Architects Ltd is the subject of Intellectual Property Rights including copyright and design right and shall not be reproduced, copied, loaned or submitted to any other party without the written consent of Studio 136 Architects Ltd

This drawing is not to be scaled. Only figured dimensions to be taken. Any discrepancies to be reported to the Studio 136 Architects Ltd prior to setting out or ordering of any materials



Project
GROUND FLOOR EXTENSION AT
14 CAIRN AVENUE
LONDON
W5 5HX
Client
EMILY FOO & STEVEN LEE
14 CAIRN AVENUE
LONDON
W5 5HX

Drawing Title
BLOCK PLAN AND
LOCATION PLAN

Scale 1:500/1:1250 @ A3	Drawn AUGUST 2023	Checked -	Authorised -
----------------------------	----------------------	--------------	-----------------

Drawing Number ST_AUGUST 23_14 CAI_LP	Rev -
--	----------