
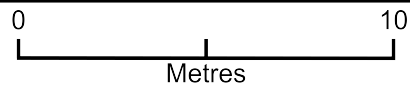


The Pool Cottage

POOL HOUSE

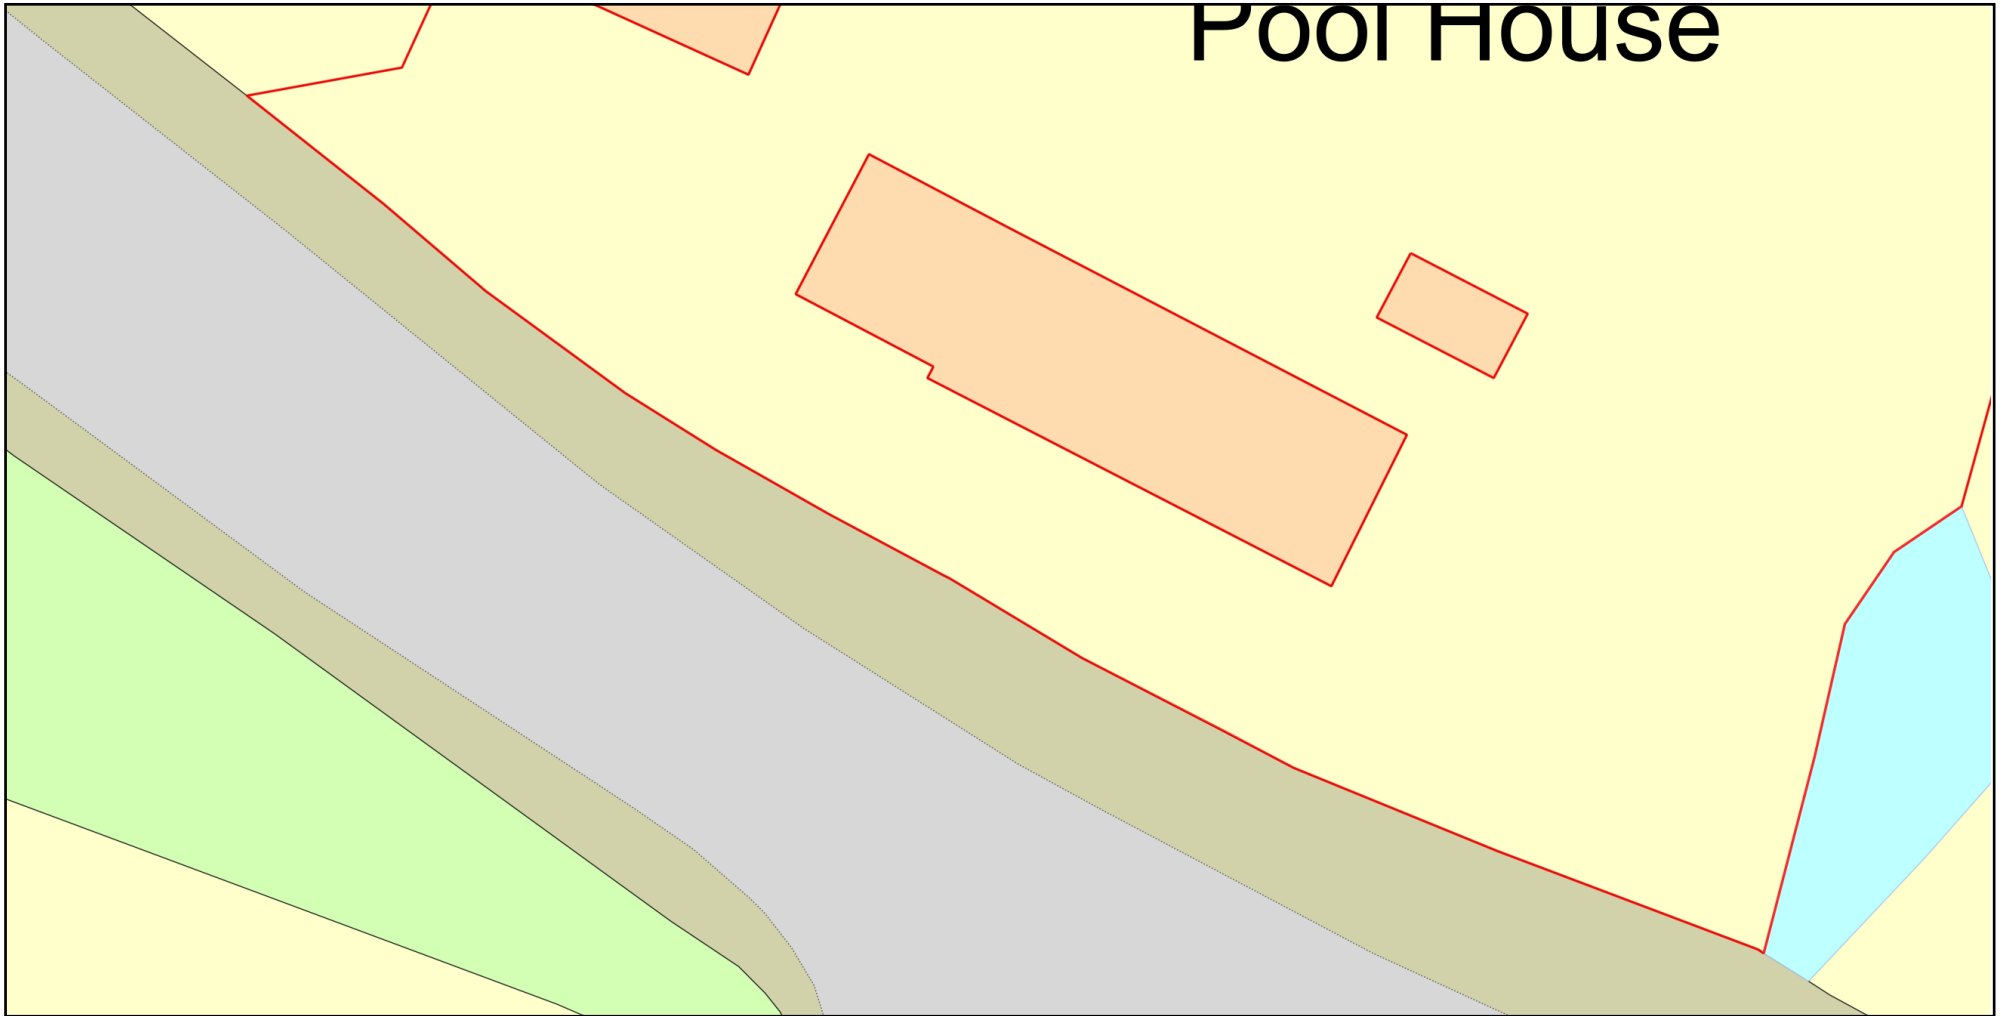

Plan Produced for: Kelly Eaton

Date Produced: 30 Dec 2021

Plan Reference Number: TQRQM21364095420765

Scale: 1:200 @ A4

© Crown copyright and database rights 2021 OS 100042766