


Current UPVC units to be restored to timber as requested by planning.


All listed items as proposed window units, in timber, painted white to match original building.

Please refer to manufacturers item list to correlate specification against units, such as glazing type and further dimensions if required.


Sections to be provided by manufacturer, please refer to DRWG: Sections as provided by Dokic Joinery LTD.

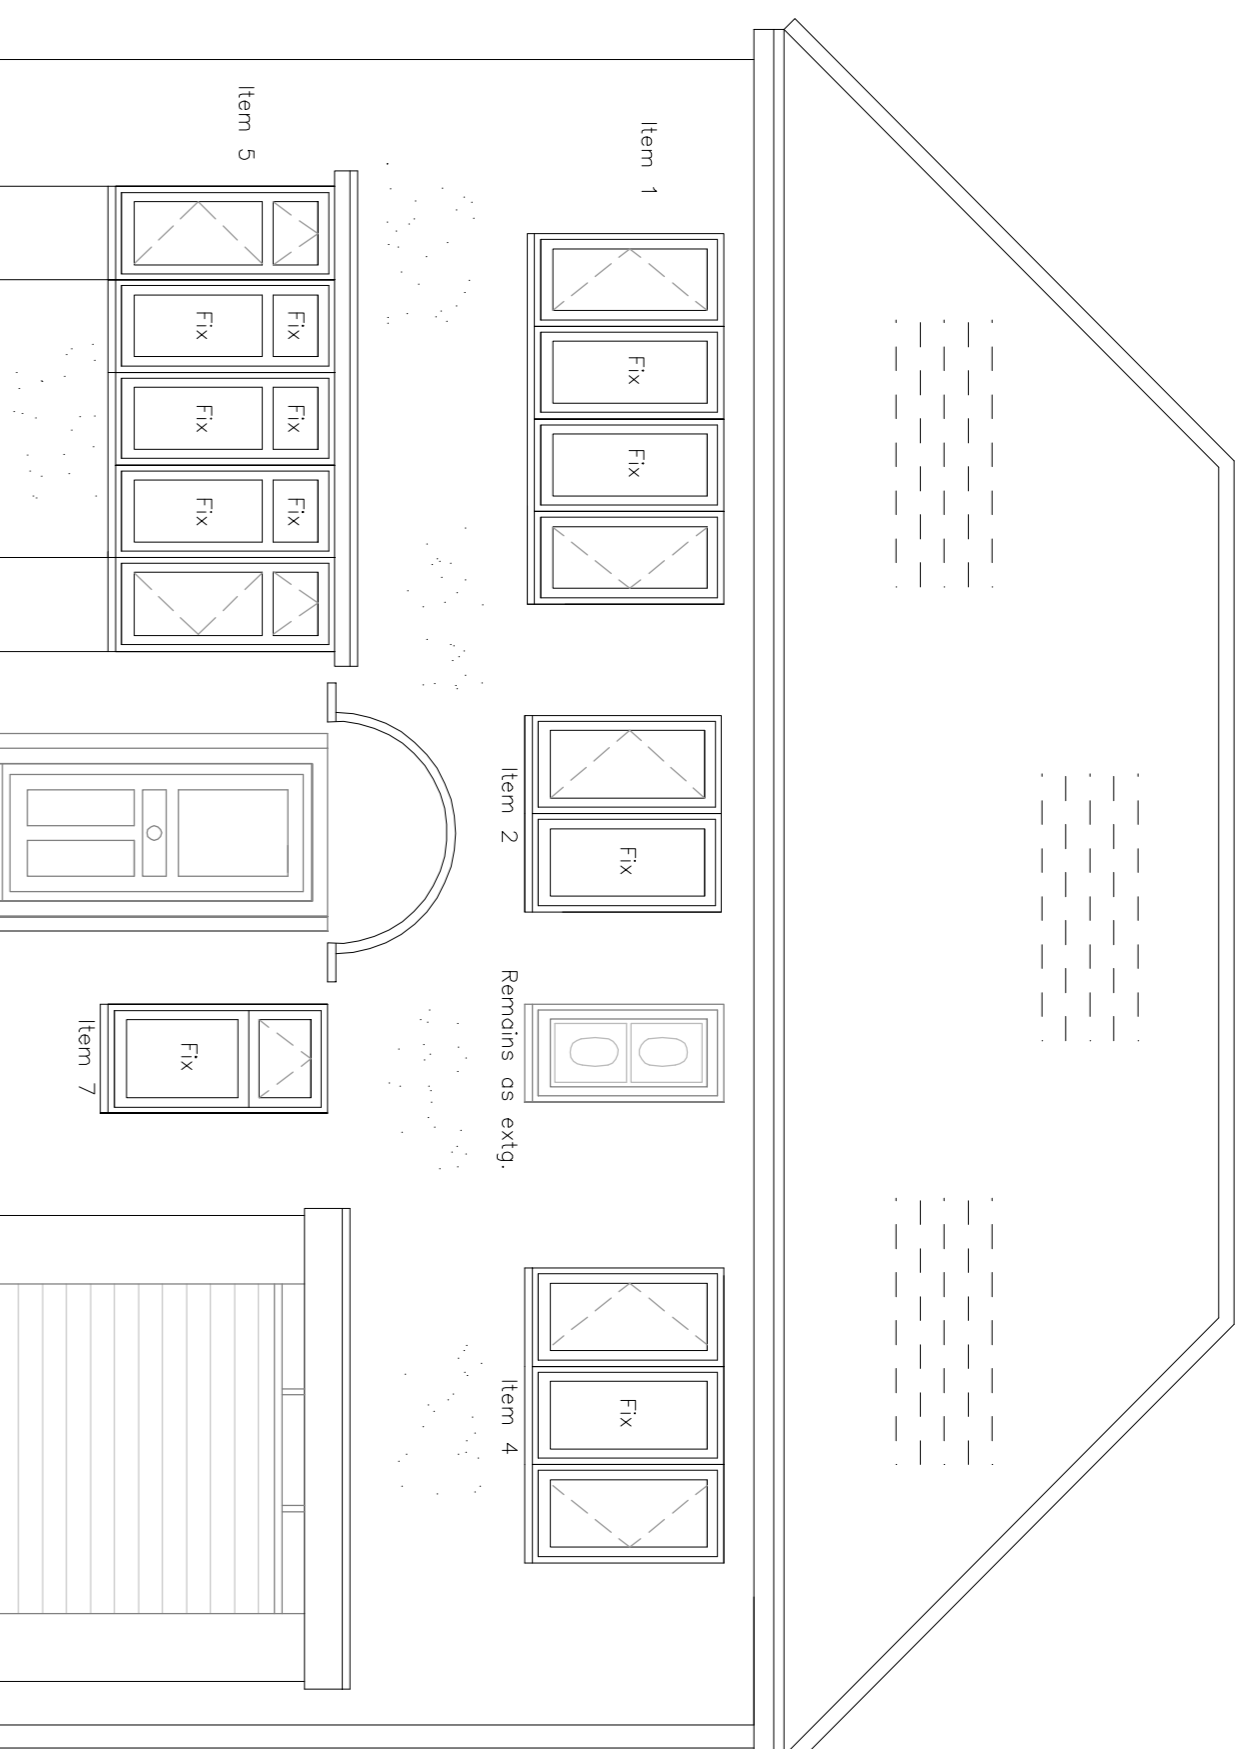


Front Elevation.

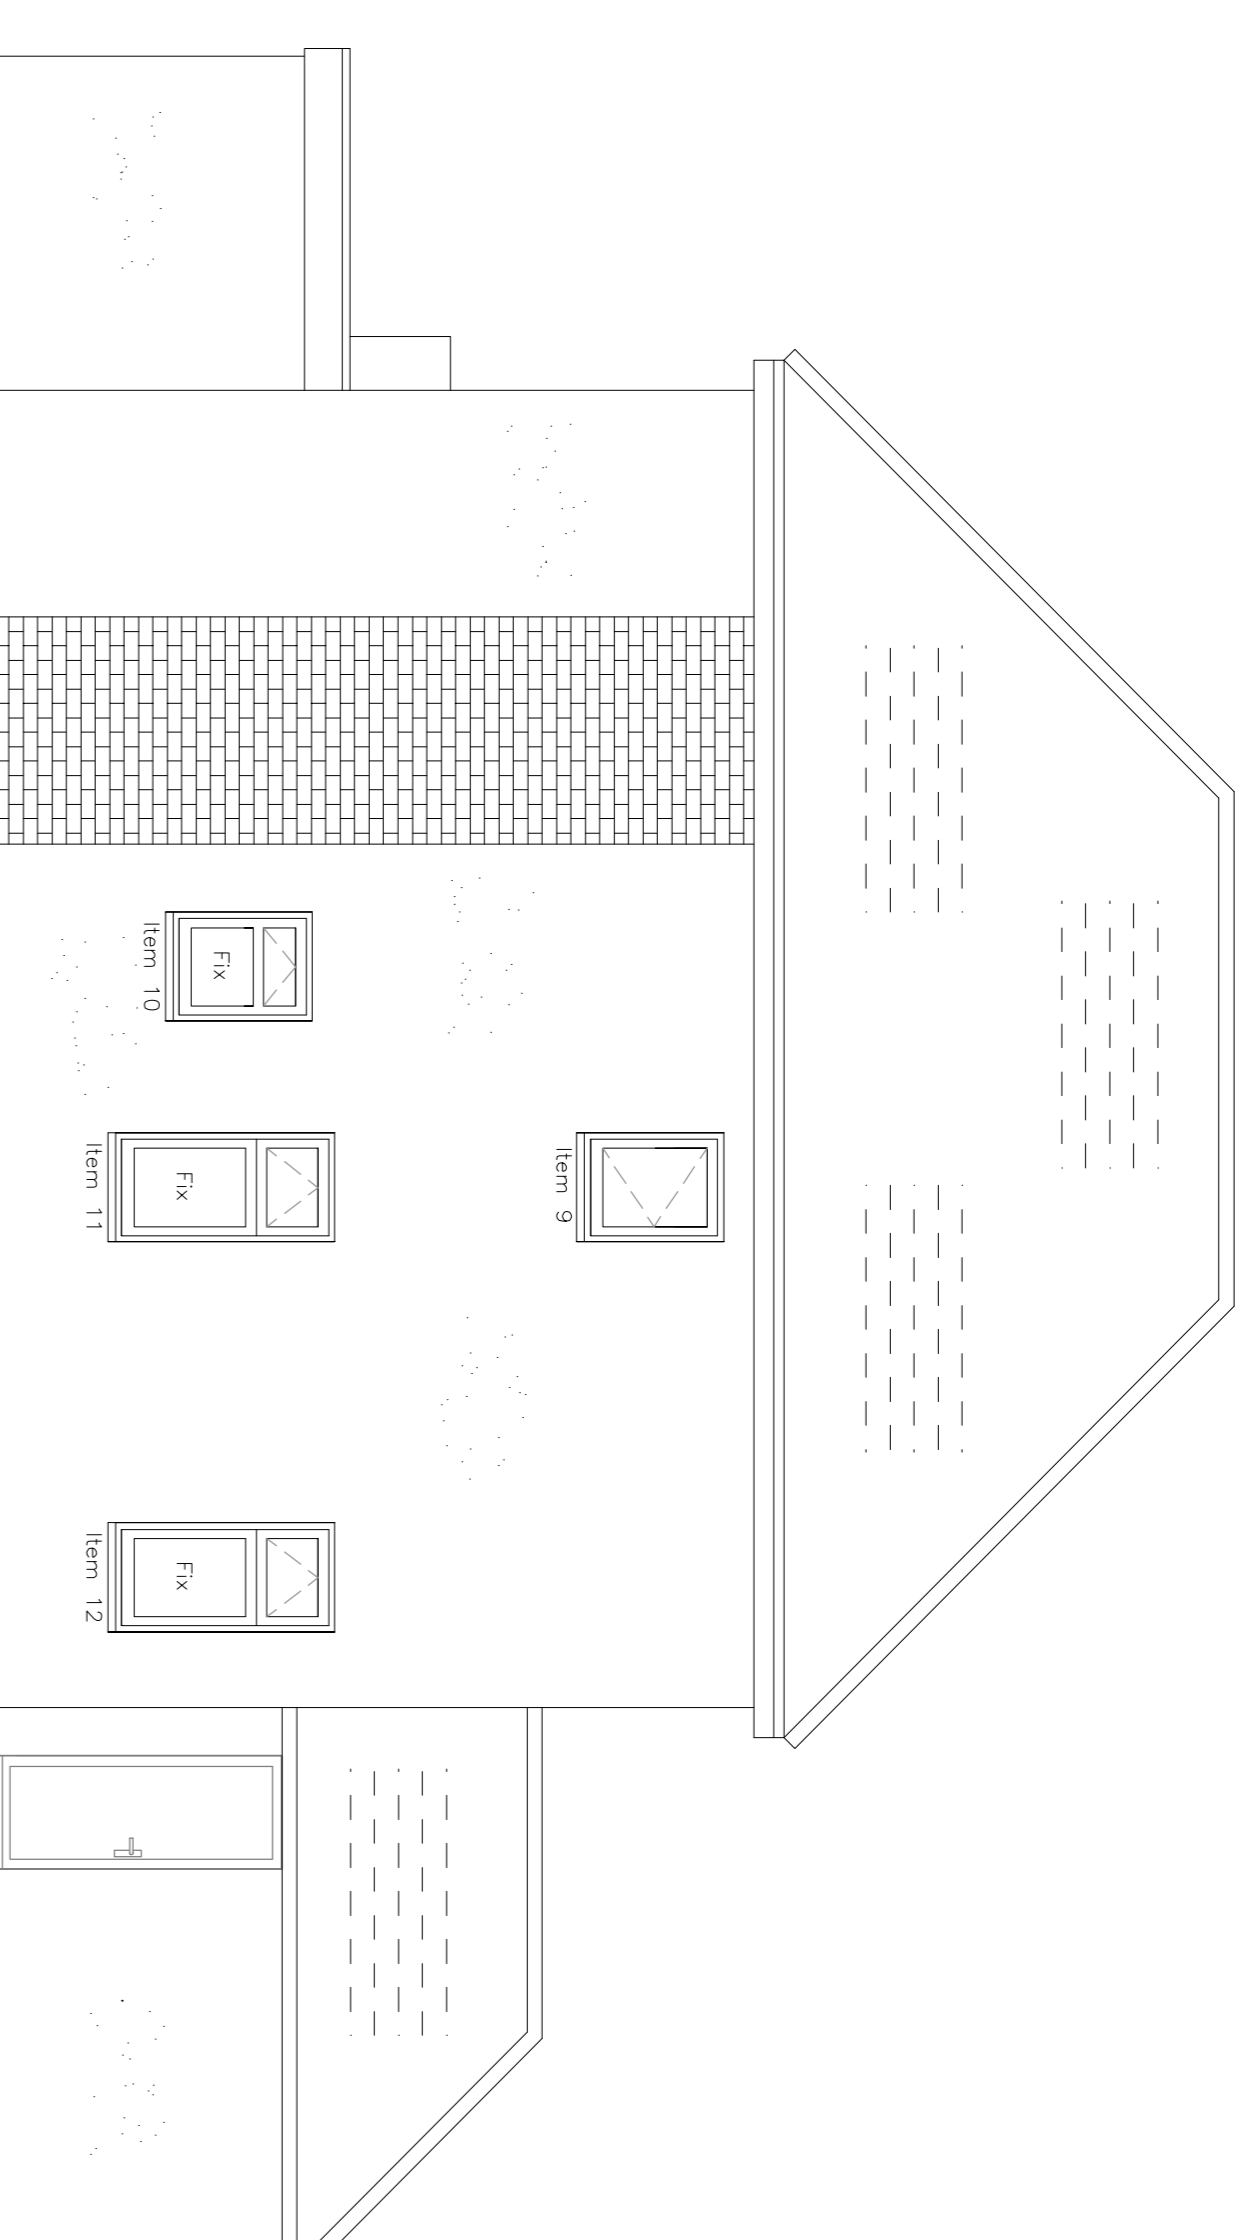

Side Elevation.

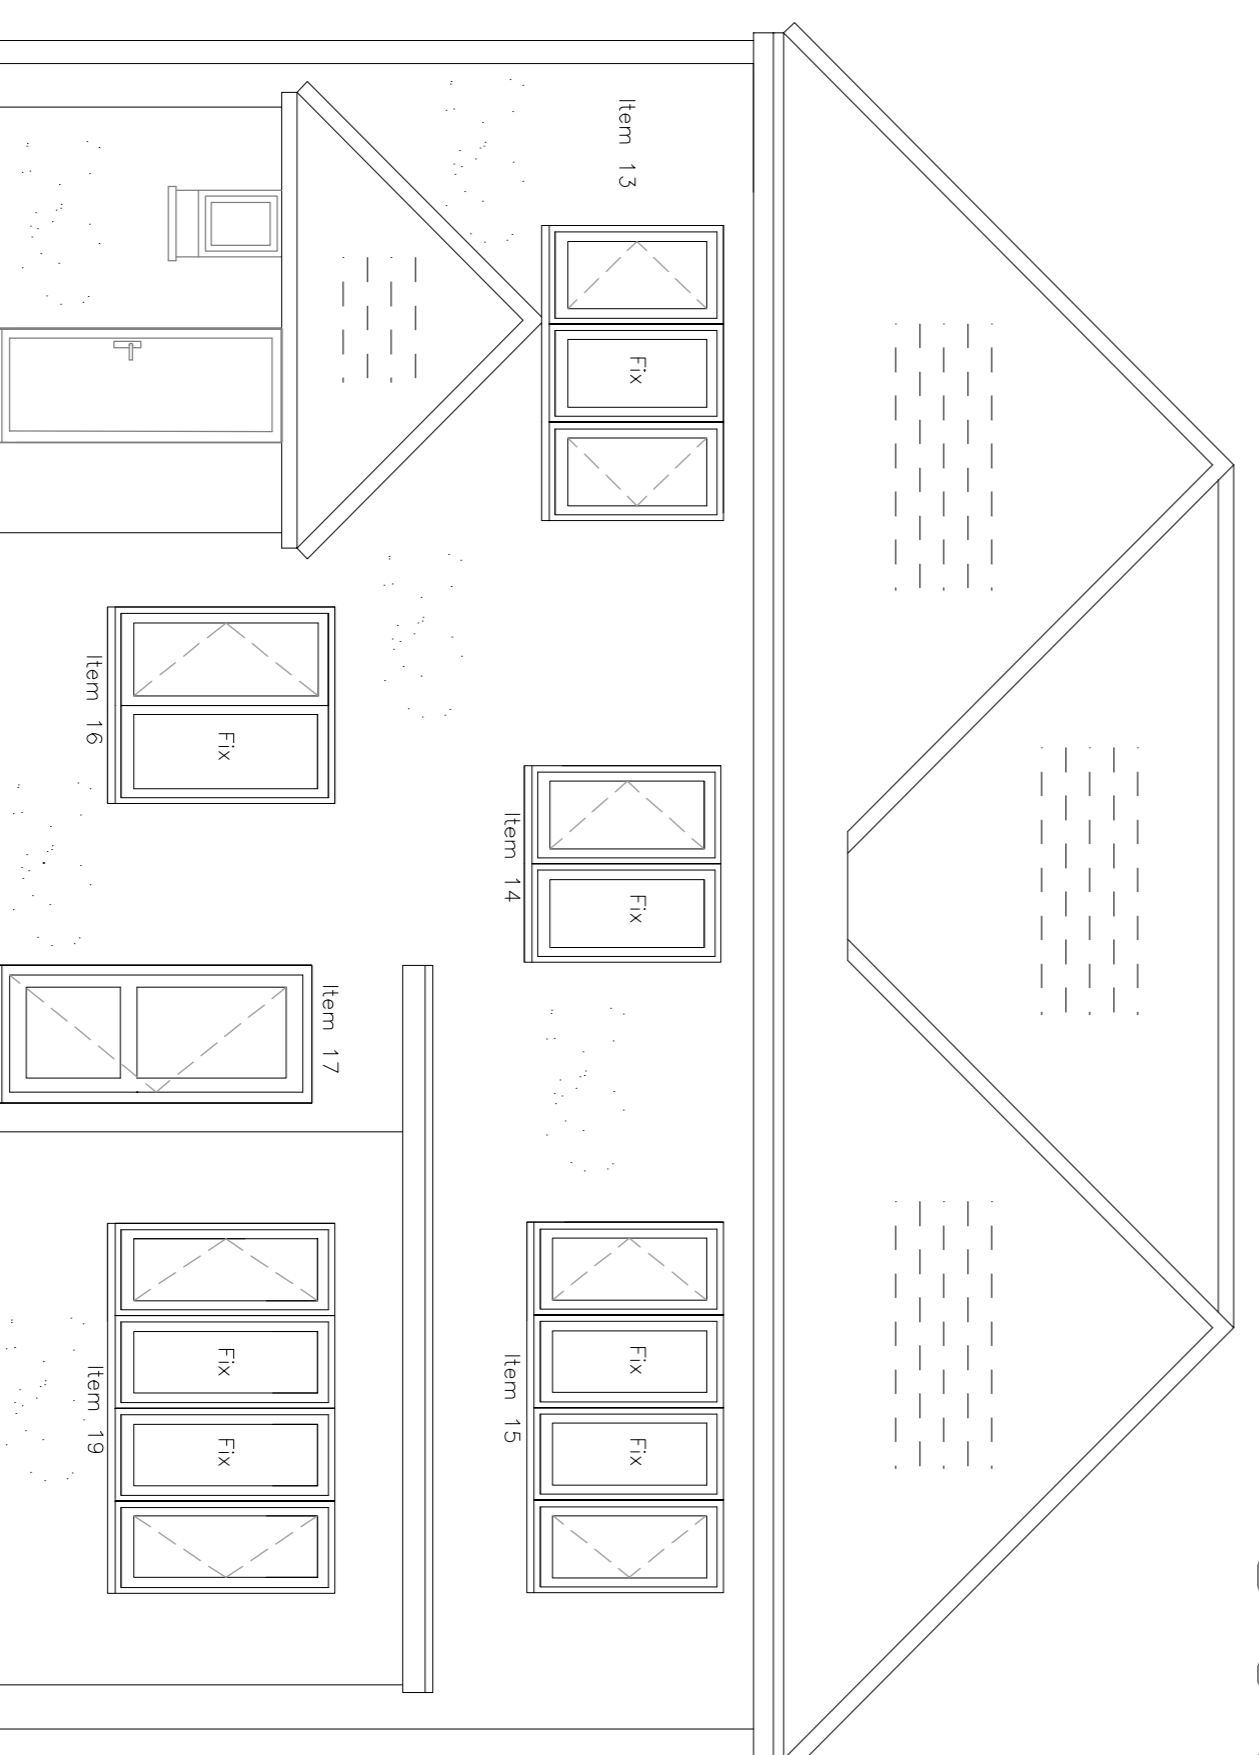

Rear Elevation.

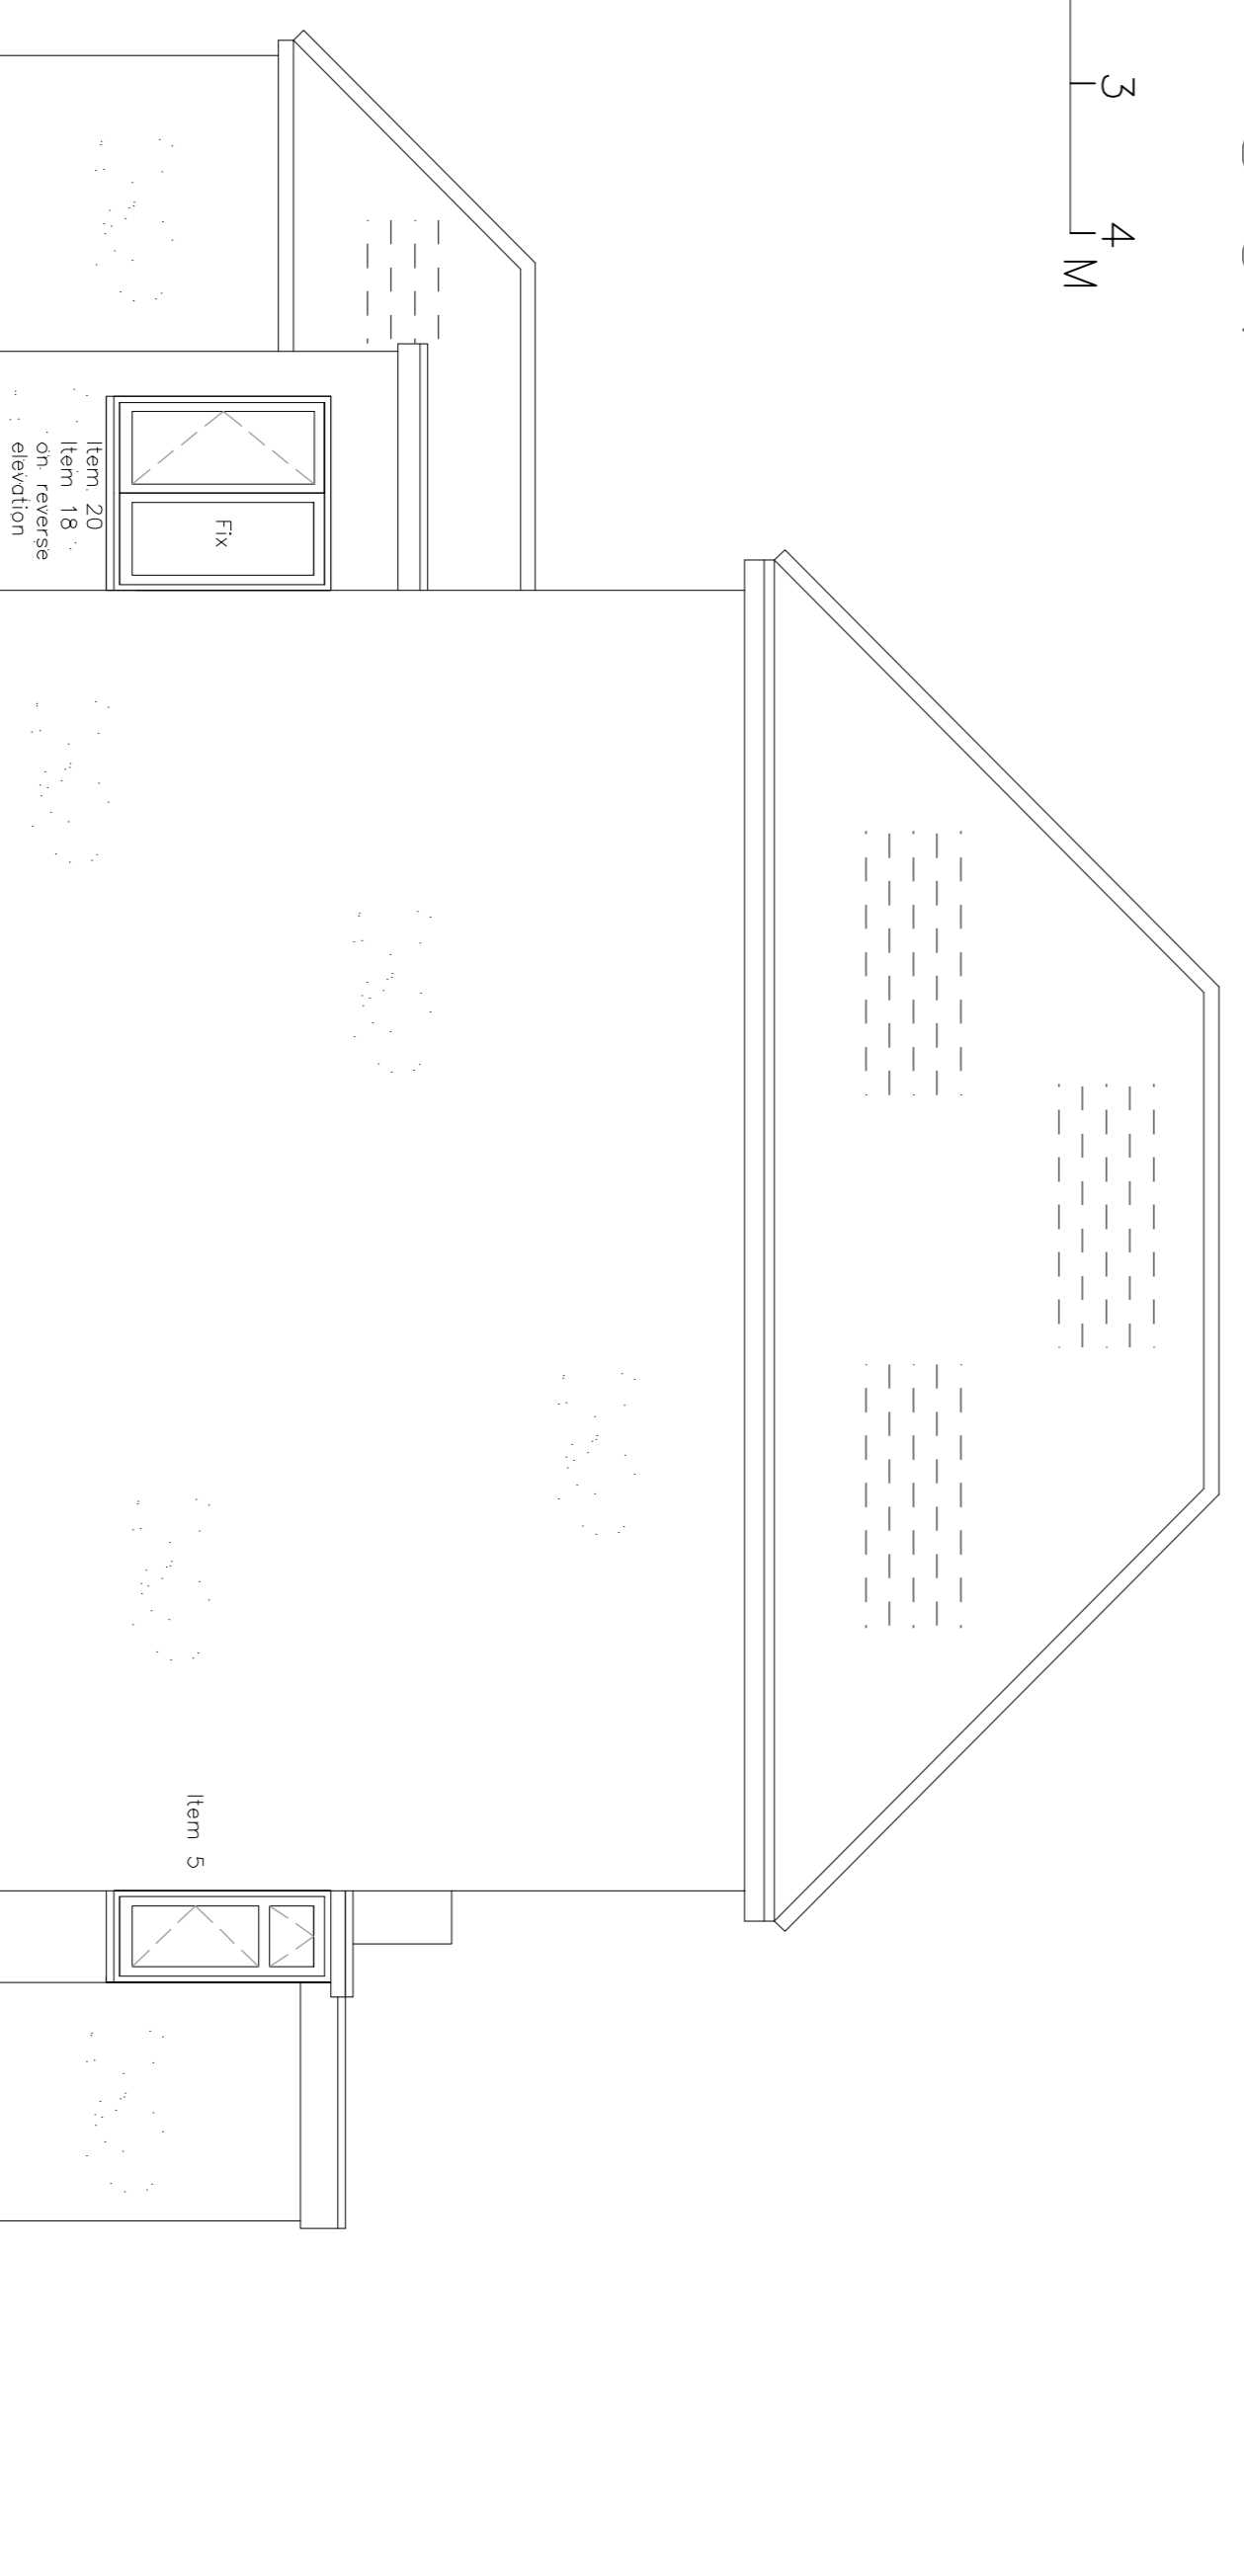

Side Elevation.

Proposed Elevations  
Scale 1–50.

