




ELEVATION AS EXISTING 1:100

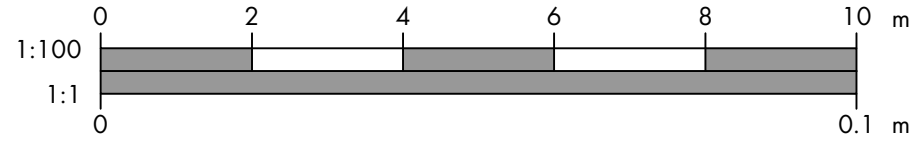

ELEVATION AS PROPOSED 1:100

GLAZING AND VENTILATION:
All new glazing and ventilation to be as recommended in the Noise Impact Assessment Report 2194.NIA.01

PLANNING DOCUMENT



RDJW Architects Limited
 · Quoin House · 9-11 East Park ·
 · Crawley · West Sussex · RH10 6AN ·
 Tel · +44 (0)1293 404 300
 Email · info@rdjw.co.uk Web · http://www.rdjw.co.uk

Project Title
 Change of Use part Upper Ground
 Floor - 20 Winchester Street
 Basingstoke RG21 7DZ

Drawing Title
 Existing & Proposed Elevations

- Revision Notes...		DD.MM.YYYY	XXX
Originator DW	Approved	Date 01.07.19	Scale As noted @ A3
Drawing No. 5580-010	Rev. A	Sheet No. 1/1	