


Location Plan

Site Address: Easting: 456229 Northing: 146486

Date Produced: 15-Nov-2023

Scale: 1:1250 @A4

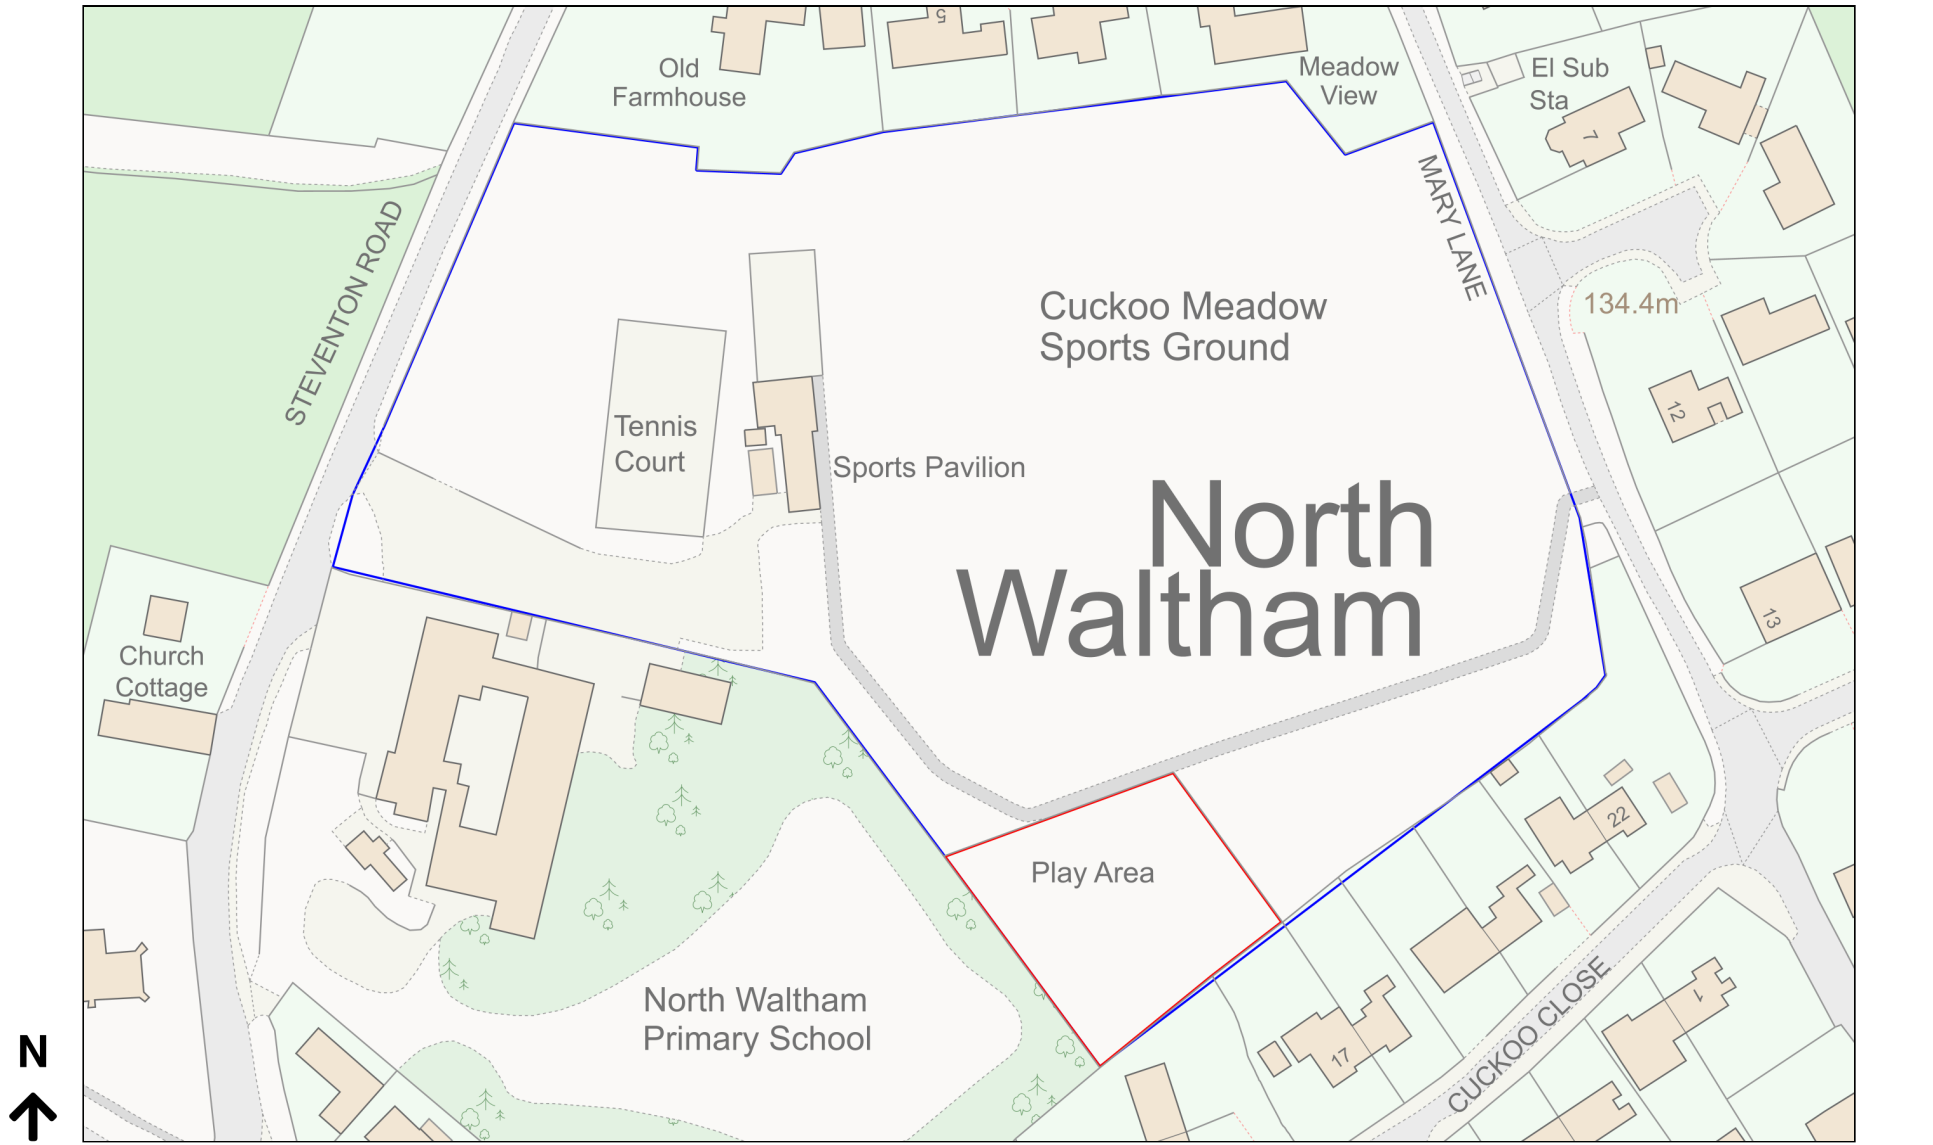

Planning Portal Reference: PP-12573950v1