


**NOTE**  
 Written Dimensions are in all cases to be preferred to the scaled dimensions. Contractors, Sub-contractors and Suppliers MUST verify all dimensions on site.

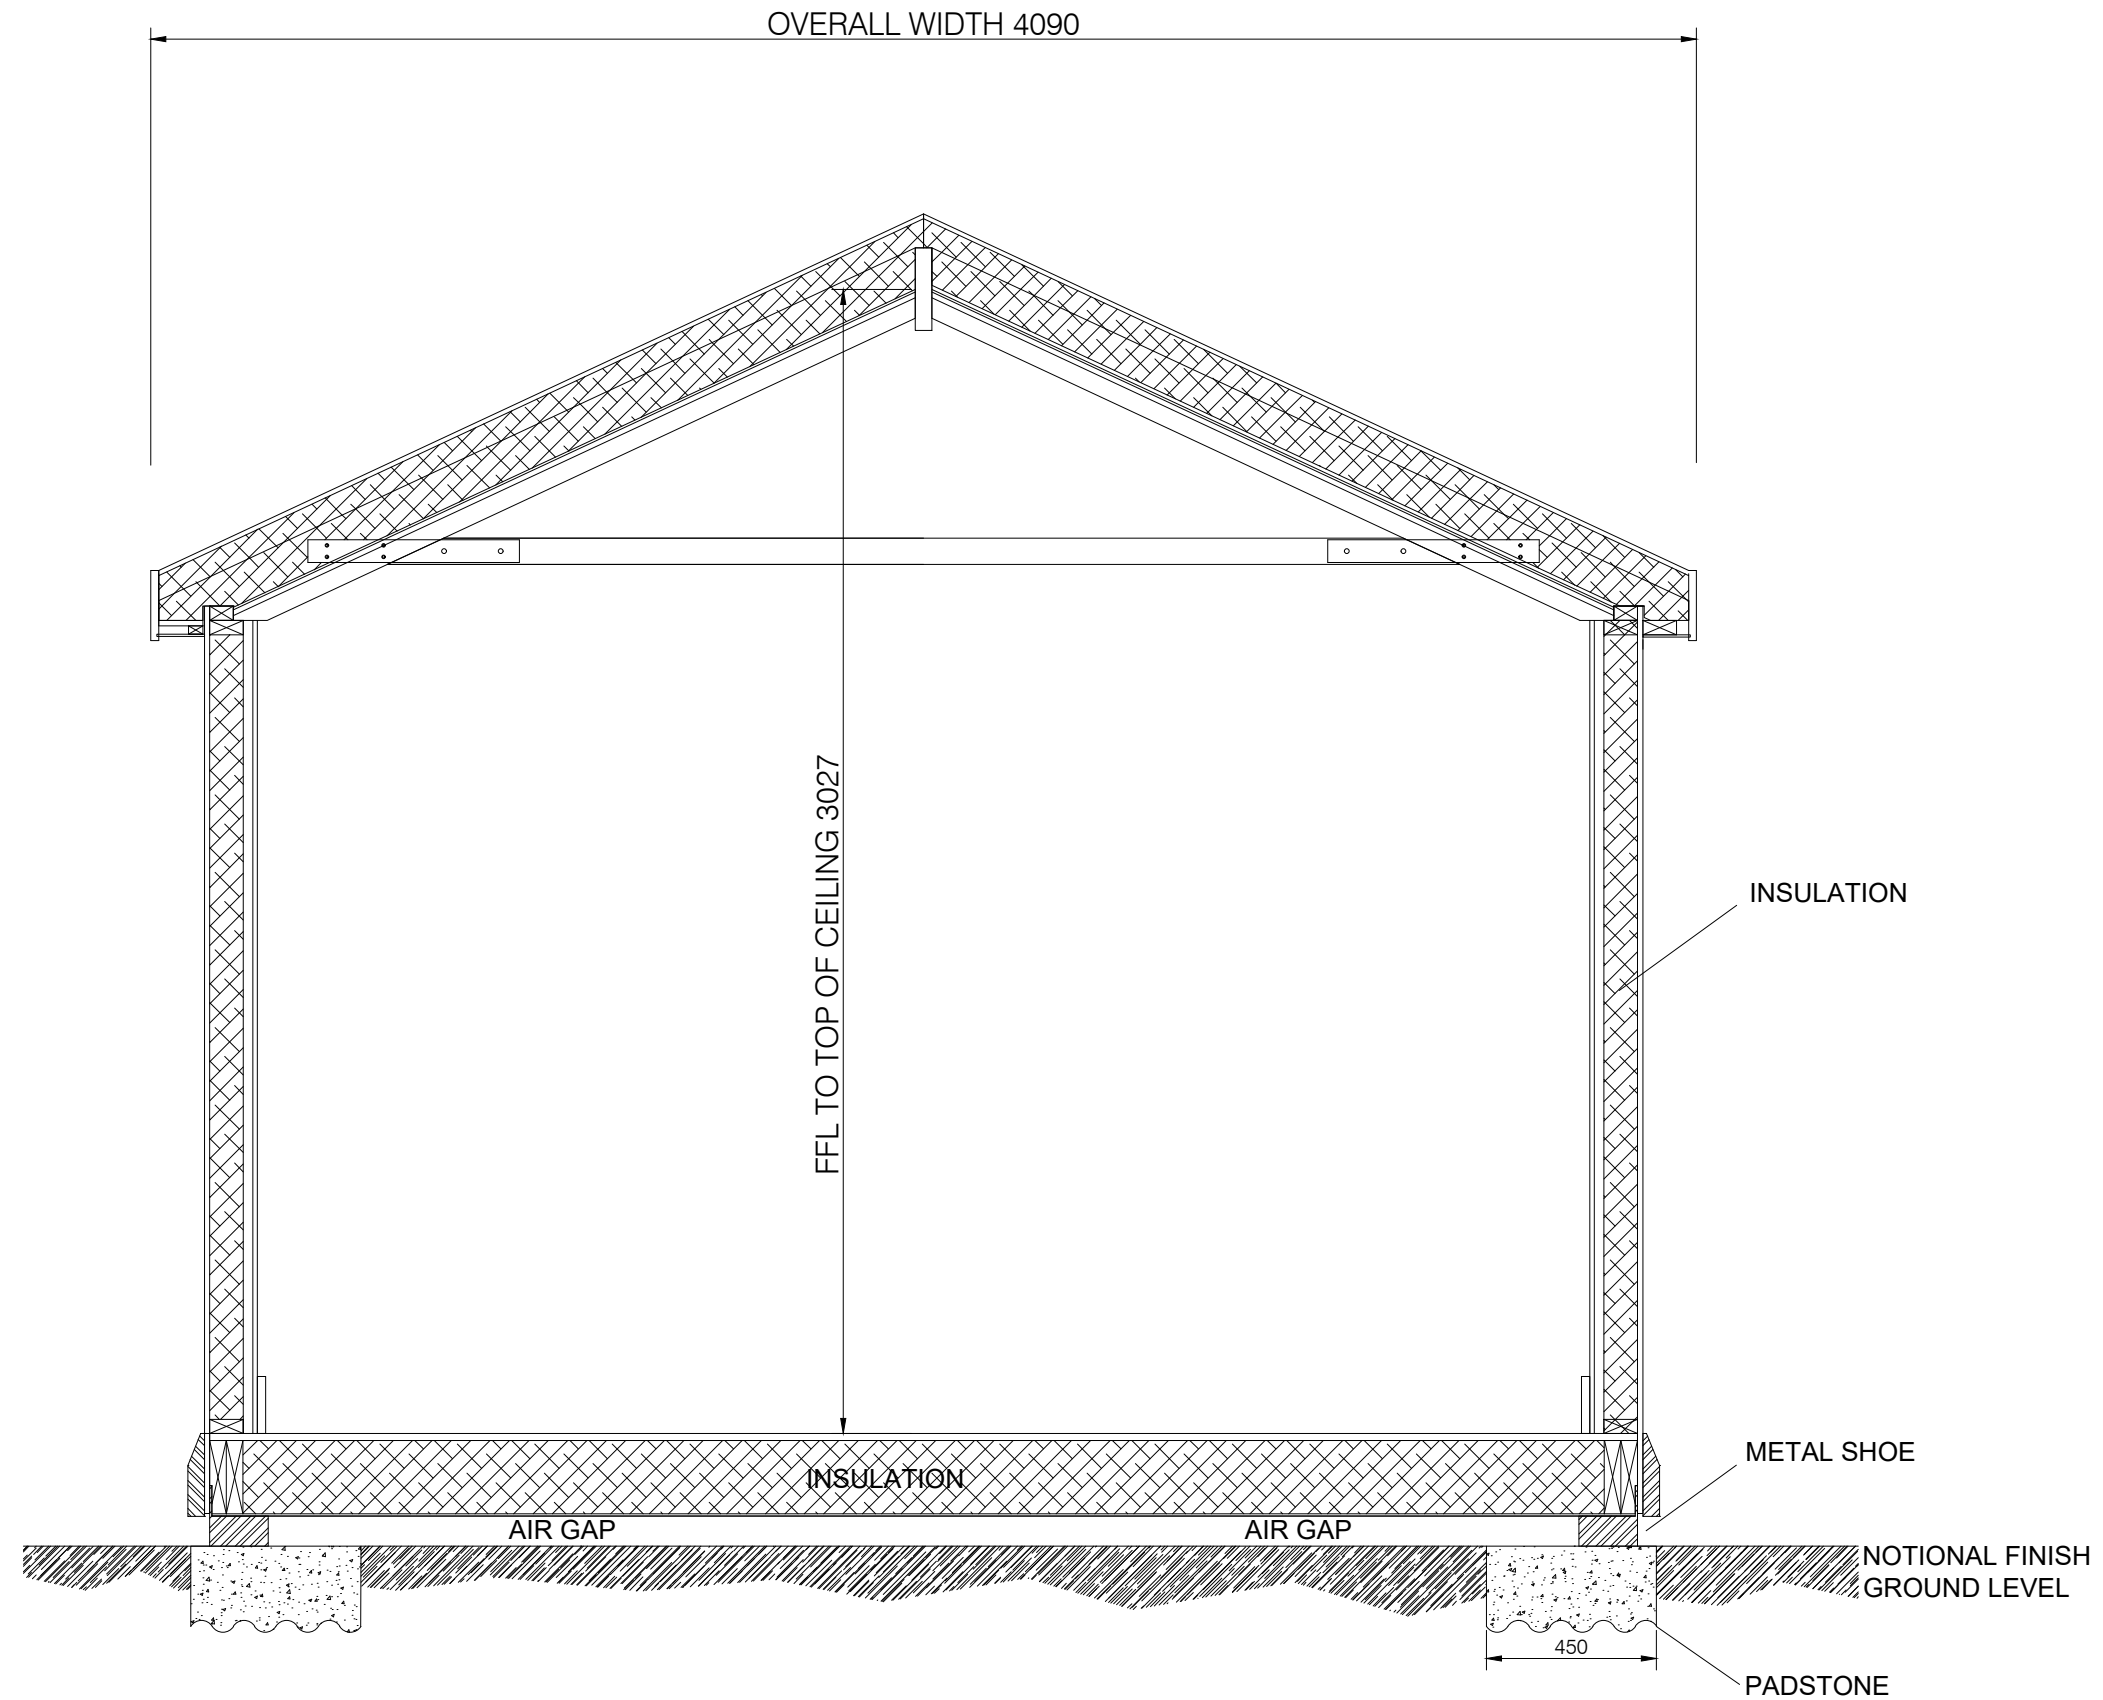

Rev.	Description	Date	Drwn By.	Chkd.



HOMELODGE BUILDINGS LTD  
 KINGSWELL POINT  
 CRAWLEY  
 WINCHESTER  
 HAMPSHIRE  
 SO21 2 PU  
 TEL: 01962 881 480 - FAX 01962 889 070

Client :  
 HOMELODGE

Project/Drawing Title :  
 HOMELODGE  
 SINGLE BAY  
 MOBILE HOME

Drawn by :  
 H.L. - M.W

Checked by :  
 (blank)

Signed off by :  
 (blank)

Date : 22/02/18

Scale : 1:20 @ A3

Drawing No :  
 HSBMH

Rev. No :  
 (blank)