



Site Address:
 3 Giles Road, Tadley,
 RG26 3RJ

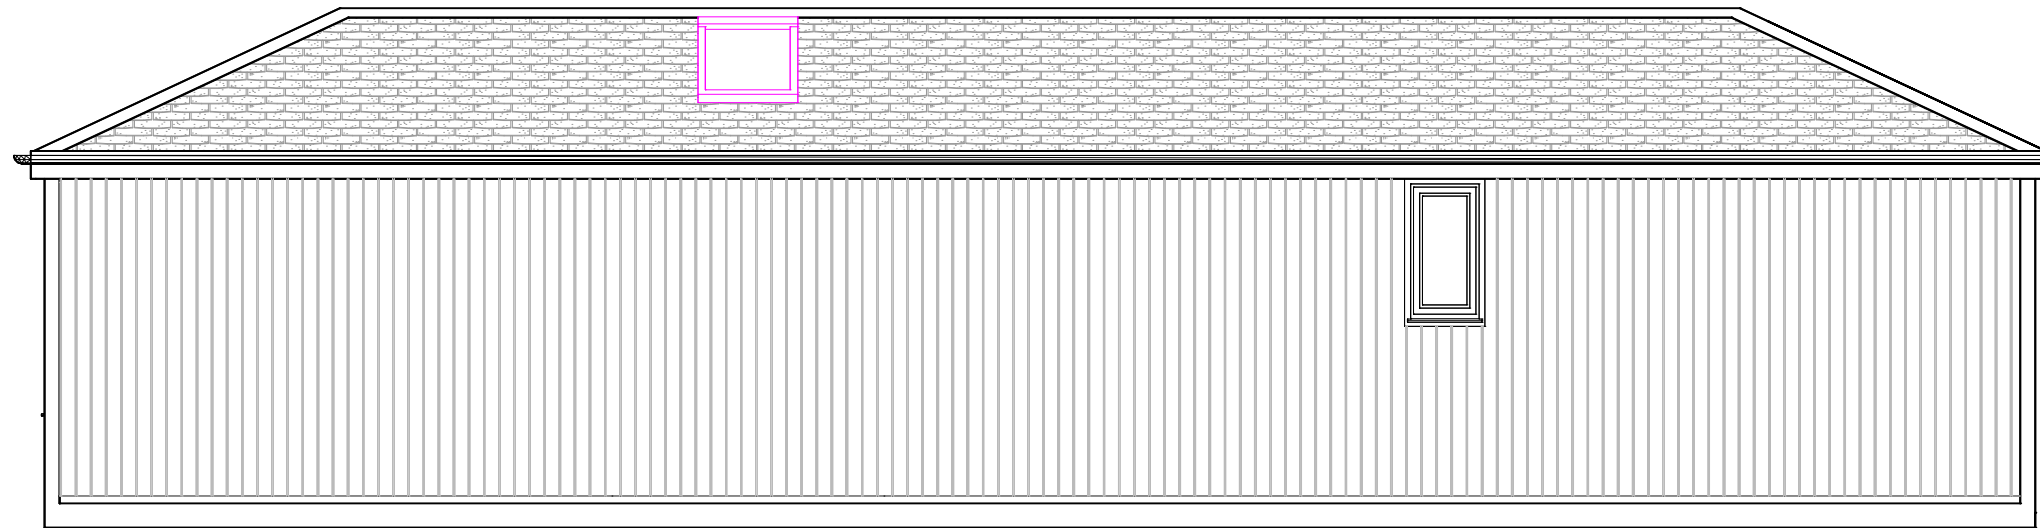


ELEVATION C

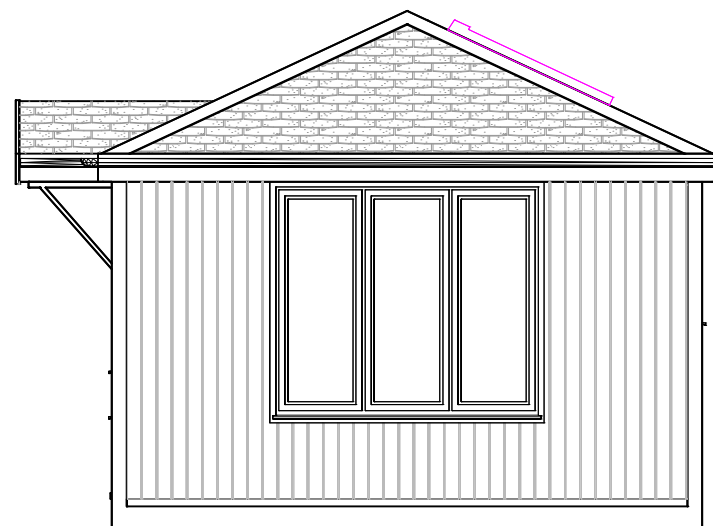

ELEVATION D

3514

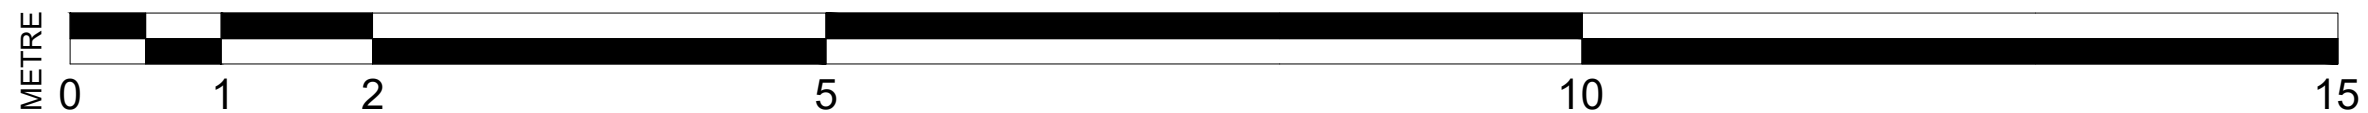

ADDRESS HOMELODGE BUILDINGS LTD. UNIT 2, BEECHES INDUSTRIAL PARK, LITTLETON ROAD, CRAWLEY, WINCHESTER, SO21 2GD TEL: 01962 881 480	INFO WRITTEN DIMENSIONS ARE IN ALL CASES TO BE PREFERRED TO SCALED DIMENSIONS. CONTRACTORS, SUB-CONTRACTORS AND SUPPLIERS MUST VERIFY ALL DIMENSIONS ON SITE. *FURNITURE IS SHOWN FOR THE PURPOSE OF ILLUSTRATION ONLY, UNLESS OTHERWISE NOTED.
--	---

	Drawn by : MISCHA
	Client : MRS WILD
	Drawing Title : PL ELEVATION C-D
	Scale : 1:50 @ A3
	Date : 12 October 2023 13:41:59
Drawing Reference : 3461.23 - HA - PLEL - OPT1	
Revision Number : -	