


Site Address:

3 Giles Road, Tadley,
RG26 3RJ

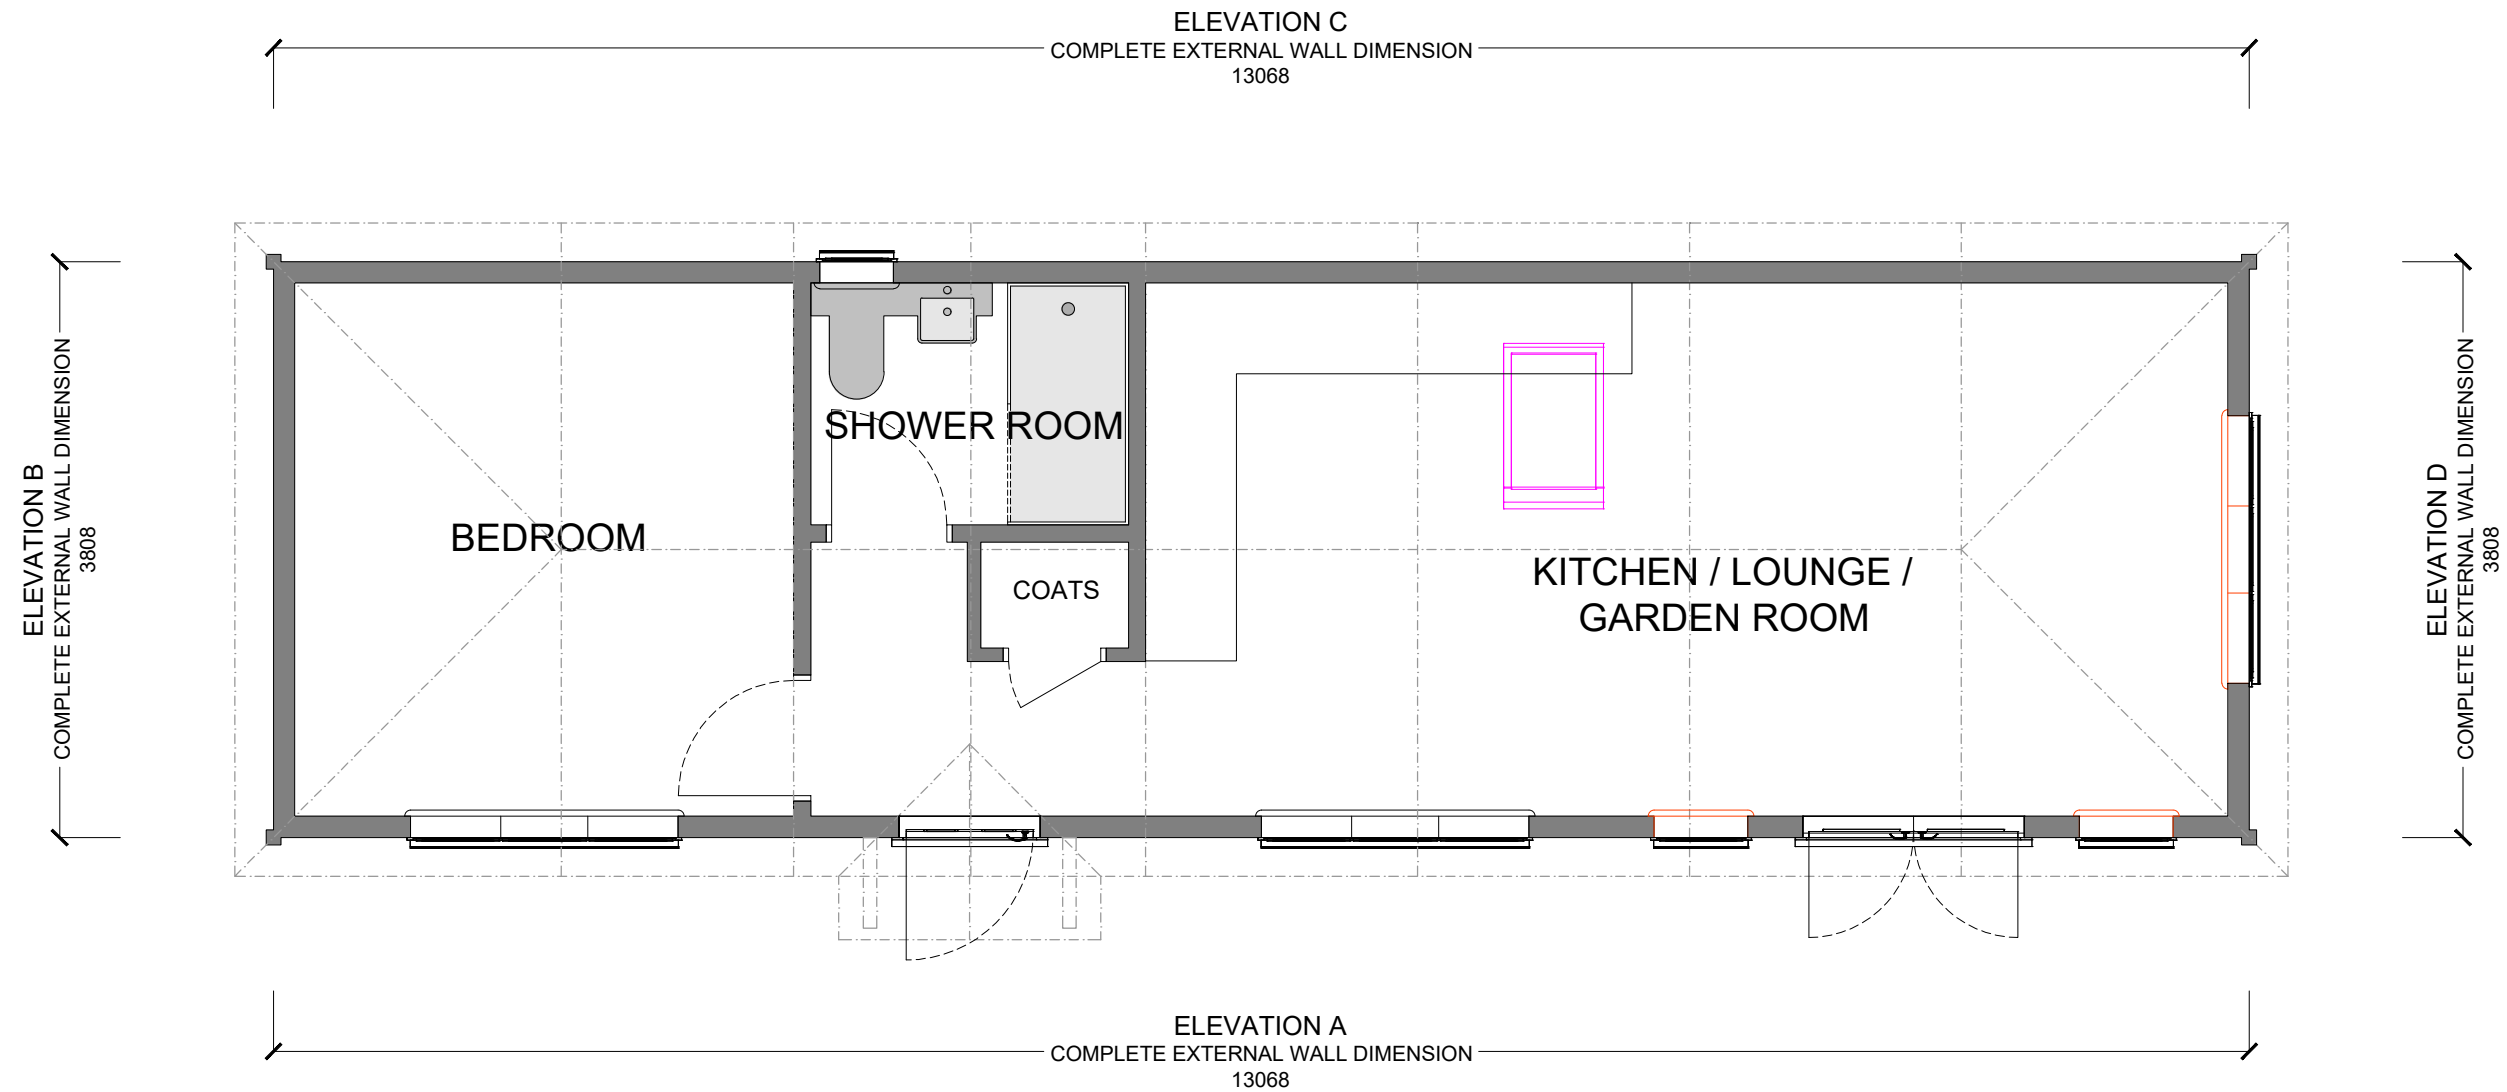

ADDRESS	INFO
HOMELIDGE BUILDINGS LTD, UNIT 2, BEECHES INDUSTRIAL PARK, LITTLETON ROAD, CRAWLEY, WINCHESTER, SO21 2DD	WRITTEN DIMENSIONS ARE IN ALL CASES TO BE PREFERRED TO SCALED DIMENSIONS. CONTRACTORS, SUB-CONTRACTORS AND SUPPLIERS MUST VERIFY ALL DIMENSIONS ON SITE.
TEL:01962 881 480	*FURNITURE IS SHOWN FOR THE PURPOSE OF ILLUSTRATION ONLY, UNLESS OTHERWISE NOTED.

	Drawn by : MISCHA
	Client : MRS WILD
	Drawing Title : PL PLAN
	Scale : 1:50 @ A3
	Date : 12 October 2023 13:41:59
	Drawing Reference : 3461.23 - HA - PLPL - OPT1
Revision Number : -	

