


Site Address:

**3 Giles Road, Tadley,
 RG26 3RJ**

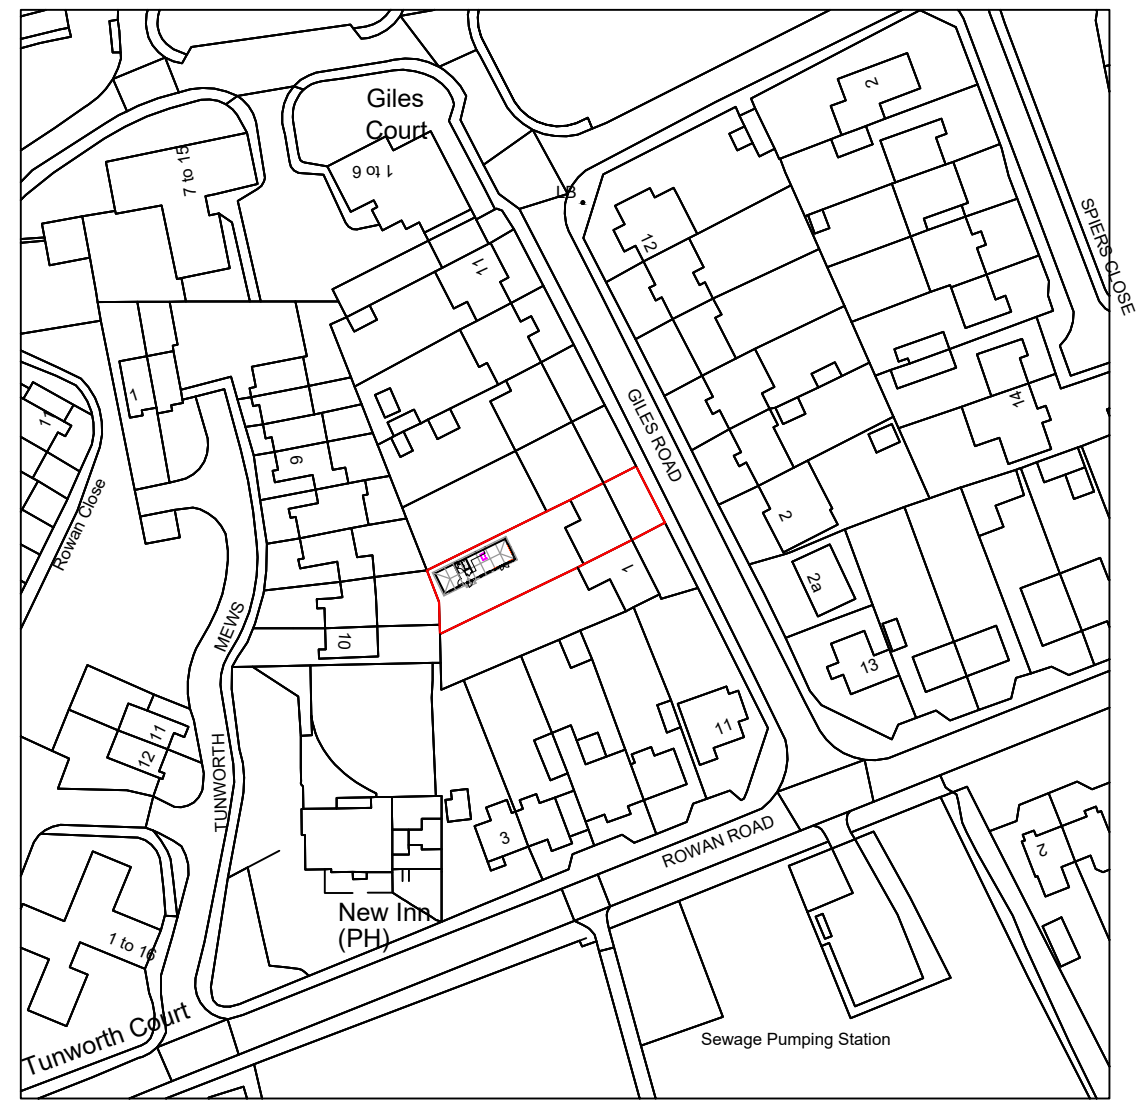

(c) Crown Copyright and Database Rights 2023 OS 100060020

ADDRESS	INFO
HOMELODGE BUILDINGS LTD. UNIT 2, BEECHES INDUSTRIAL PARK, LITTLETON ROAD, CRAWLEY, WINCHESTER, SO21 2DD TEL:01962 881 480	WRITTEN DIMENSIONS ARE IN ALL CASES TO BE PREFERRED TO SCALED DIMENSIONS. CONTRACTORS, SUB-CONTRACTORS AND SUPPLIERS MUST VERIFY ALL DIMENSIONS ON SITE. *FURNITURE IS SHOWN FOR THE PURPOSE OF ILLUSTRATION ONLY, UNLESS OTHERWISE NOTED.

	Drawn by : MISCHA
	Client : MRS WILD
	Drawing Title : PL LOCATION PLAN
	Scale : 1:1250 @ A3
	Date : 12 October 2023 13:41:59
	Drawing Reference : 3461.23 - HA - PLLP - OPT1
Revision Number : -	

