


Site Address:

3 Giles Road, Tadley,  
RG26 3RJ

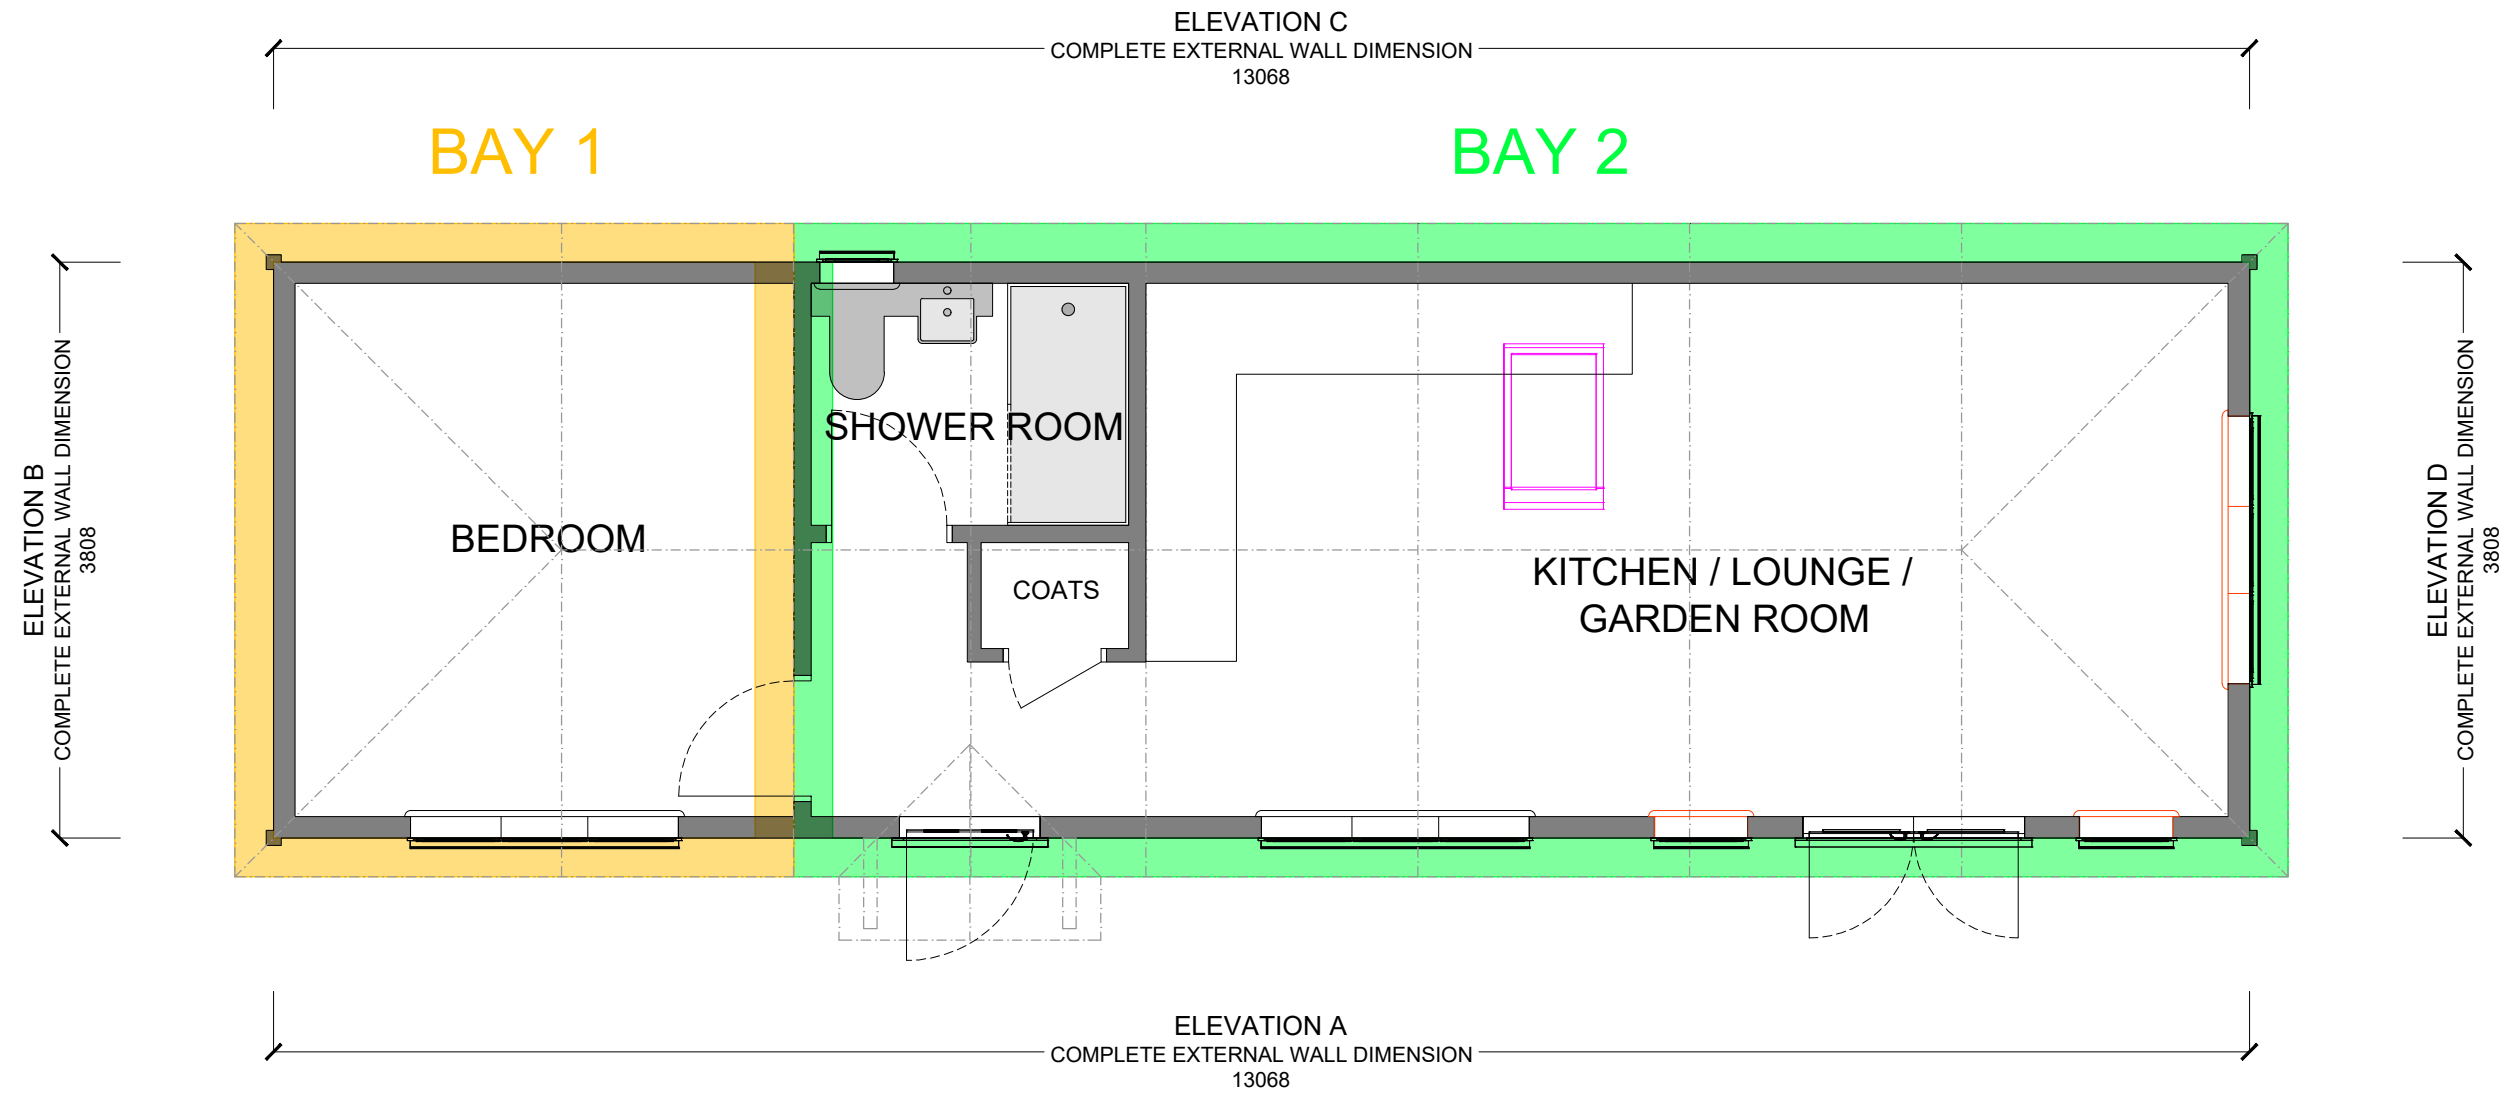

**ADDRESS**


HOMELODGE BUILDINGS LTD,  
UNIT 2, BEECHES INDUSTRIAL  
PARK, LITTLETON ROAD,  
CRAWLEY, WINCHESTER,  
SO21 2DD

TEL:01962 881 480

**INFO**

WRITTEN DIMENSIONS ARE IN ALL CASES TO BE  
PREFERRED TO SCALED DIMENSIONS. CONTRACTORS,  
SUB-CONTRACTORS AND SUPPLIERS MUST VERIFY ALL  
DIMENSIONS ON SITE.

\*FURNITURE IS SHOWN FOR THE  
PURPOSE OF ILLUSTRATION ONLY,  
UNLESS OTHERWISE NOTED.

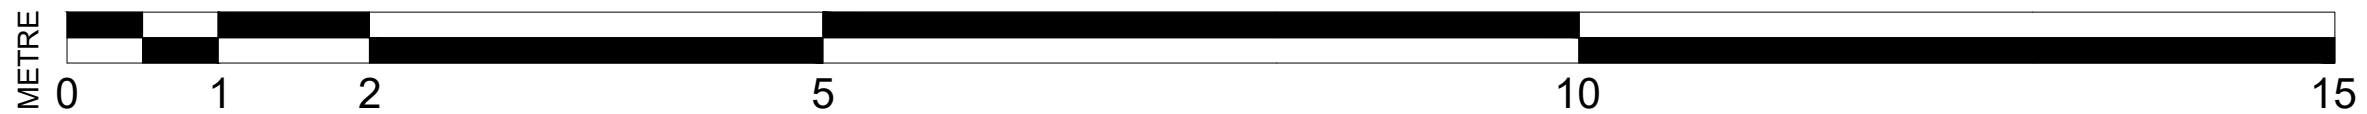

Drawn by :  
MISCHA

Client :  
MRS WILD

Drawing Title :  
PL BAYS

Scale :  
1:50 @ A3

Date :  
12 October 2023 13:41:59

Drawing Reference :  
3461.23 - HA -PLBAY- OPT1

Revision Number : -