


North ↙

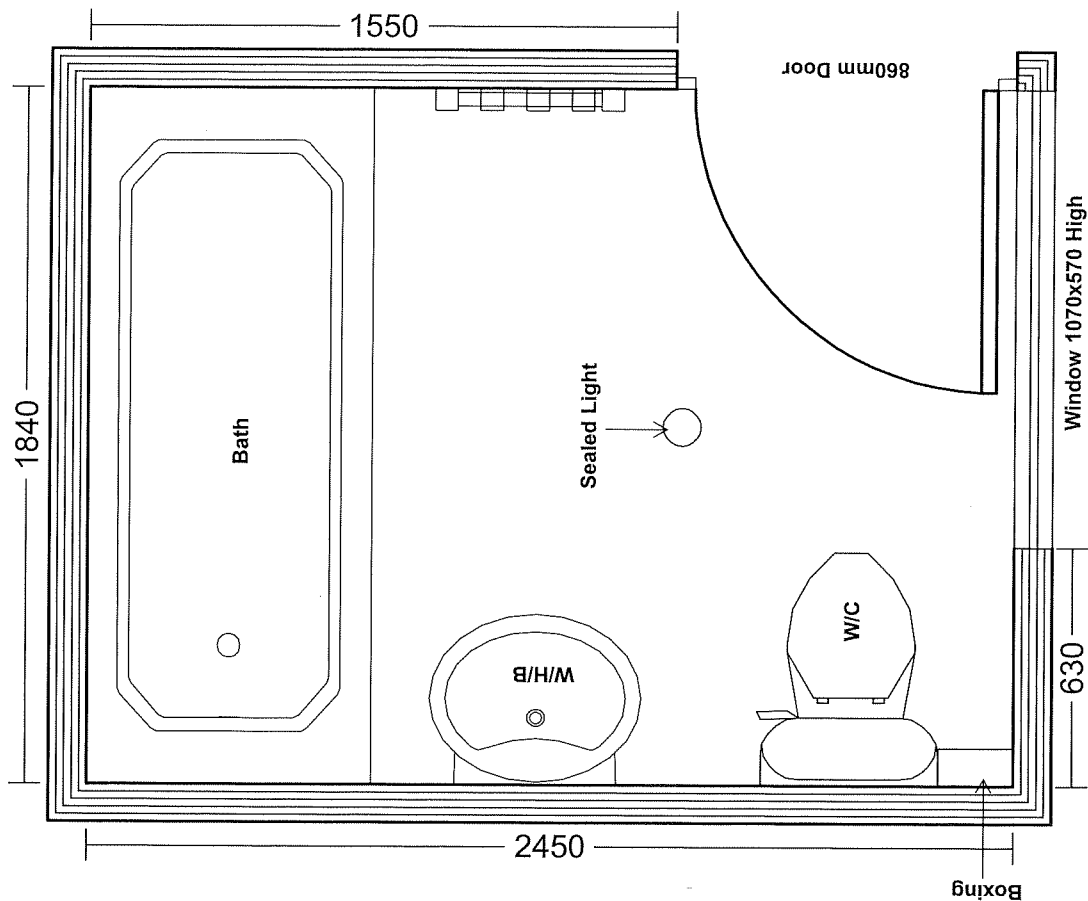

rawing Type: Existing	Property Type:	Floor Type: Wood	Ceiling Height: 2240mm	Scale: 1:20	Drawn By: PS
Client: East Devon Council	Site address: Weycott Manor	Impey Showers Ltd Conquest Business Park Ilton, Somerset, TA19 9EA Tel: 01460 256060, Fax: 01460 256800			