




IMPORTANT NOTES:
 Any discrepancies must be reported to ARA Architecture before proceeding.
 Figured dimensions only are to be worked from.
 This drawing remains the copyright of ARA Architecture.
 This drawing is supplied in order to gain Planning Permission and Building Regulations Approval only and is not to be used as a working drawing unless the Builder or Owner verifies the accuracy of the drawings by checking all dimensions, details, angles and notes on site before work commences or ordering any materials.
 The Owner is to check his own deeds to verify that no restrictions or covenants exist to prevent building.
DO NOT SCALE FOR CONSTRUCTION PURPOSES

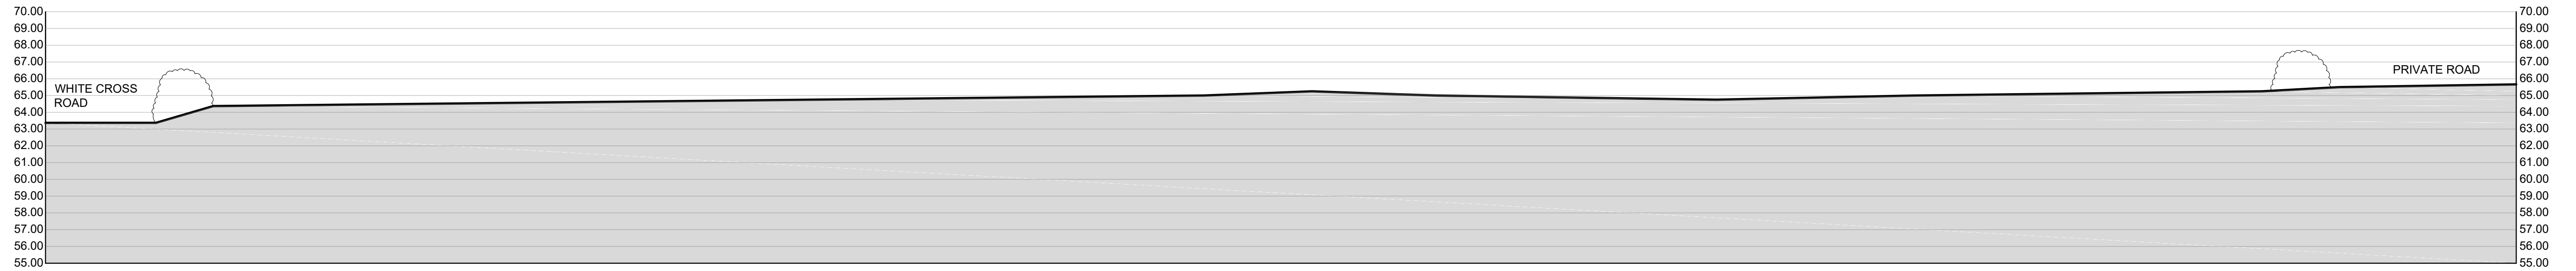

EXISTING SITE SECTION B - B 1:200

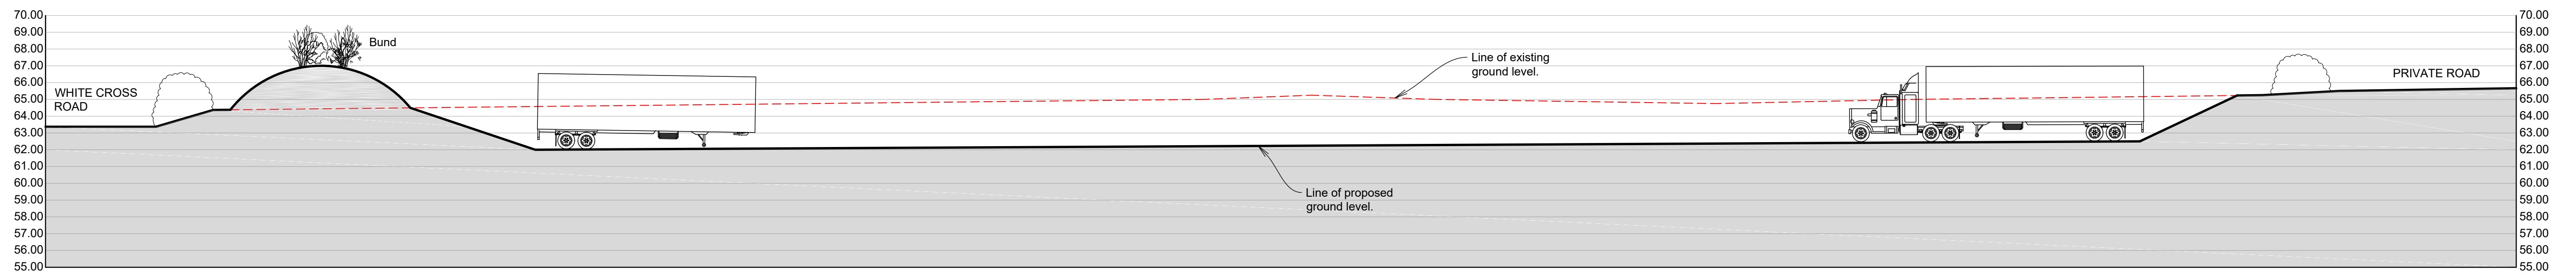

PROPOSED SITE SECTION B - B 1:200

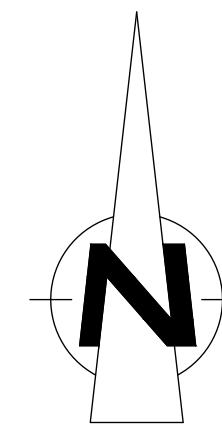

project
**PROPOSED LORRY
 PARKING AT GREENDALE
 BUSINESS PARK
 WOODBURY SALTERTON
 EX5 1EW**

drawing SITE SECTIONS B - B	
scale 1:200 @ A1	drawn
date SEPT 2022	checked
drawing no. 8582-04	rev

ara
 architecture

39 Rolle Street, Exmouth, Devon, EX8 2SN
 tel: (01395) 271619 fax: (01395) 270386
 e-mail: info@ara-architecture.co.uk