


CMS Window Repair

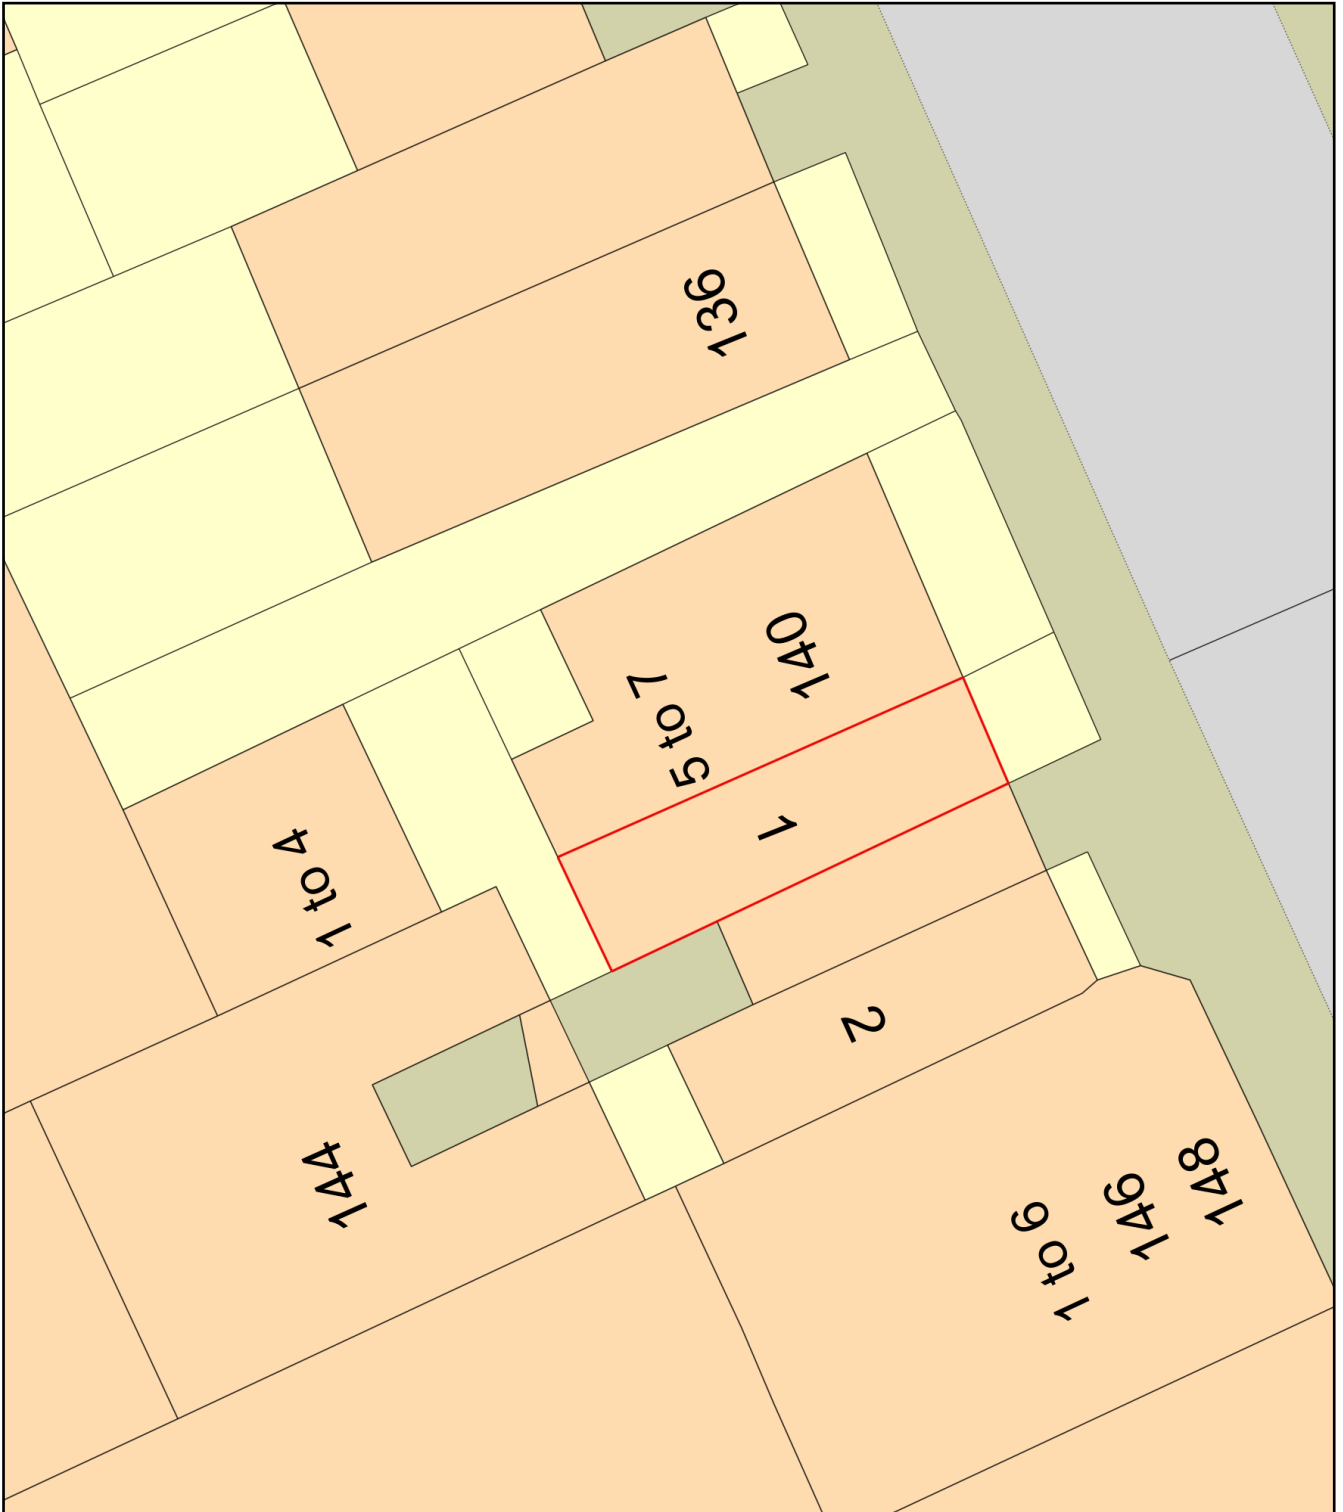

Plan Produced for: Alun Thomas

Date Produced: 30 Oct 2023

Plan Reference Number: TQRQM23303210409169

Scale: 1:200 @ A4