



Note
 Do not scale from this drawing.
 Use figured dimensions only.
 Dimensions given in mm unless otherwise stated.
 All dimensions to be checked on-site.
 Any discrepancies to be reported to the architect
 before any work commences.
 Gruff Limited ©

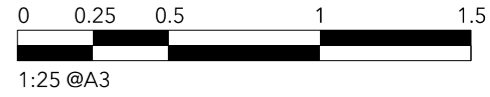

Rev	Chk By	Reason	Date
-	RC	PLANNING	25.10.2023
A	RC	Relative scales	16.11.2023

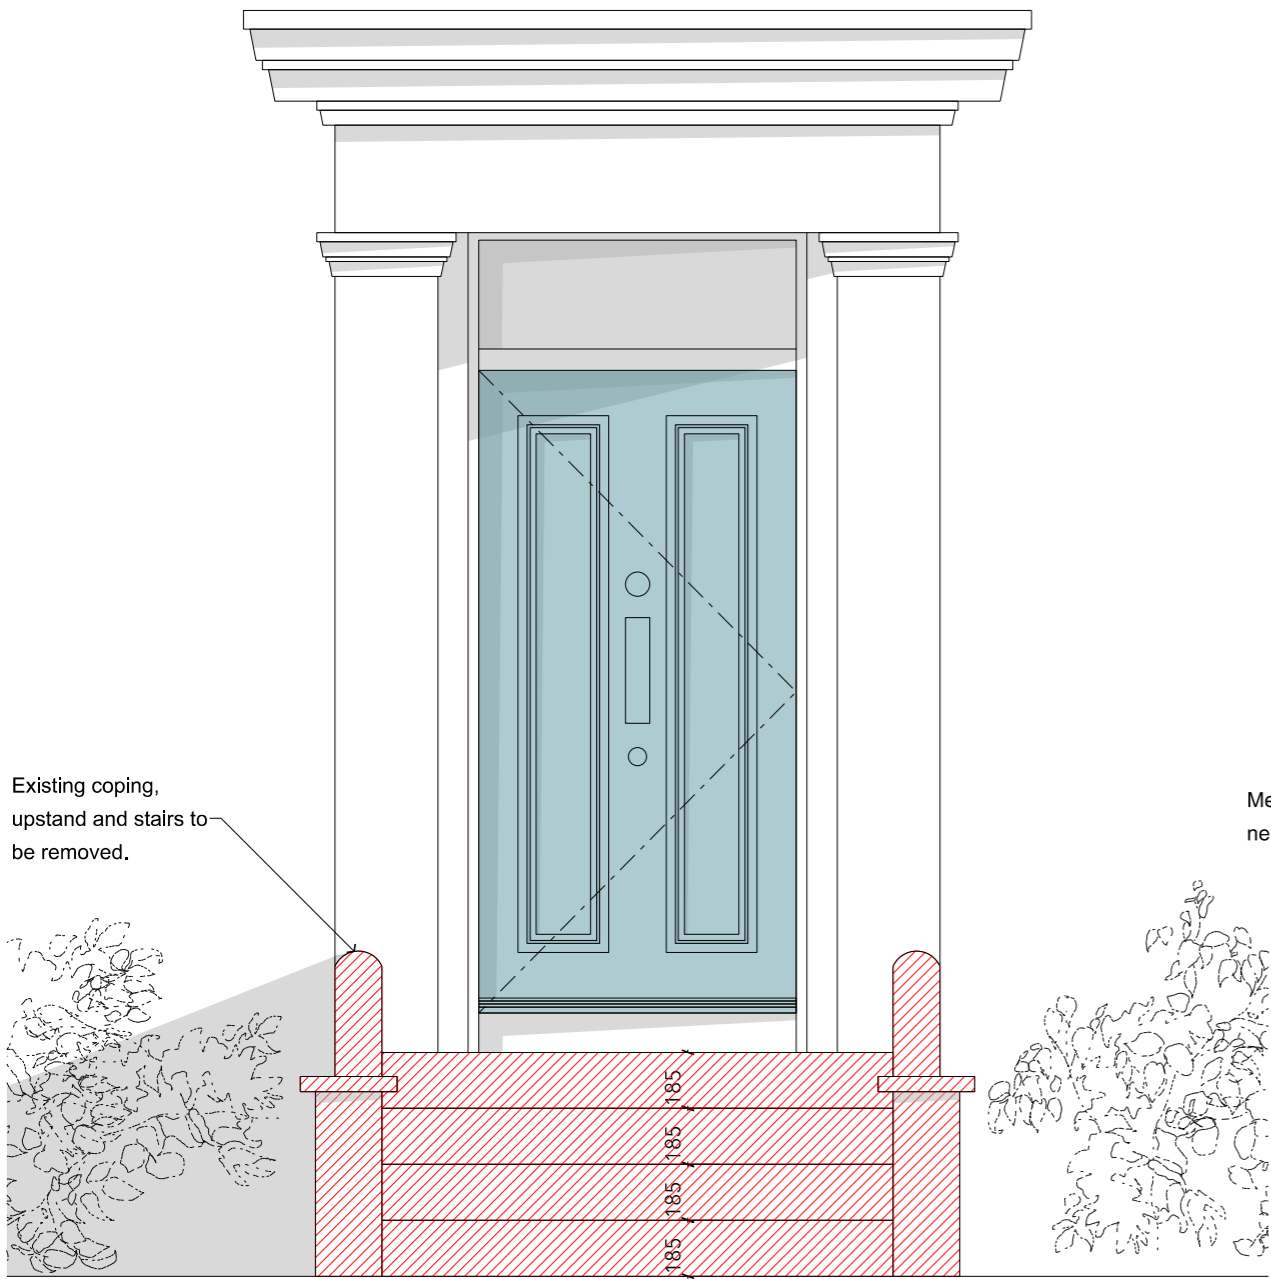

Existing coping,
 upstand and stairs to
 be removed.

Metal support to match
 neighbouring property.

Proposed cast iron balustrade to
 match neighbouring property.

Proposed york stone steps.

01: Existing Front Door and Steps Elevation
 Scale 1:25@A3

02: Proposed Front Door and Steps Elevation
 Scale 1:25@A3

Client Jonathan Lockwood & Helen Manders	
Project 11 Somerset Gardens	
Title Existing & Proposed Elevations	
Date 19.10.2023	Drawn by IS
Scale @ A3 1:25 @ A3	Purpose P
Number GG321-140	Rev A

gruff

mail@gruffarchitects.com Unit D Emperor House
 020 8692 9130 Dragonfly Place
 London SE4 2FL
 gruffarchitects.com