





Site Location Plan  
Scale 1:1250

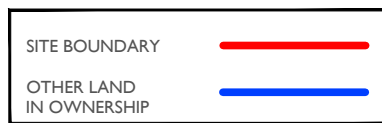

NOTES:

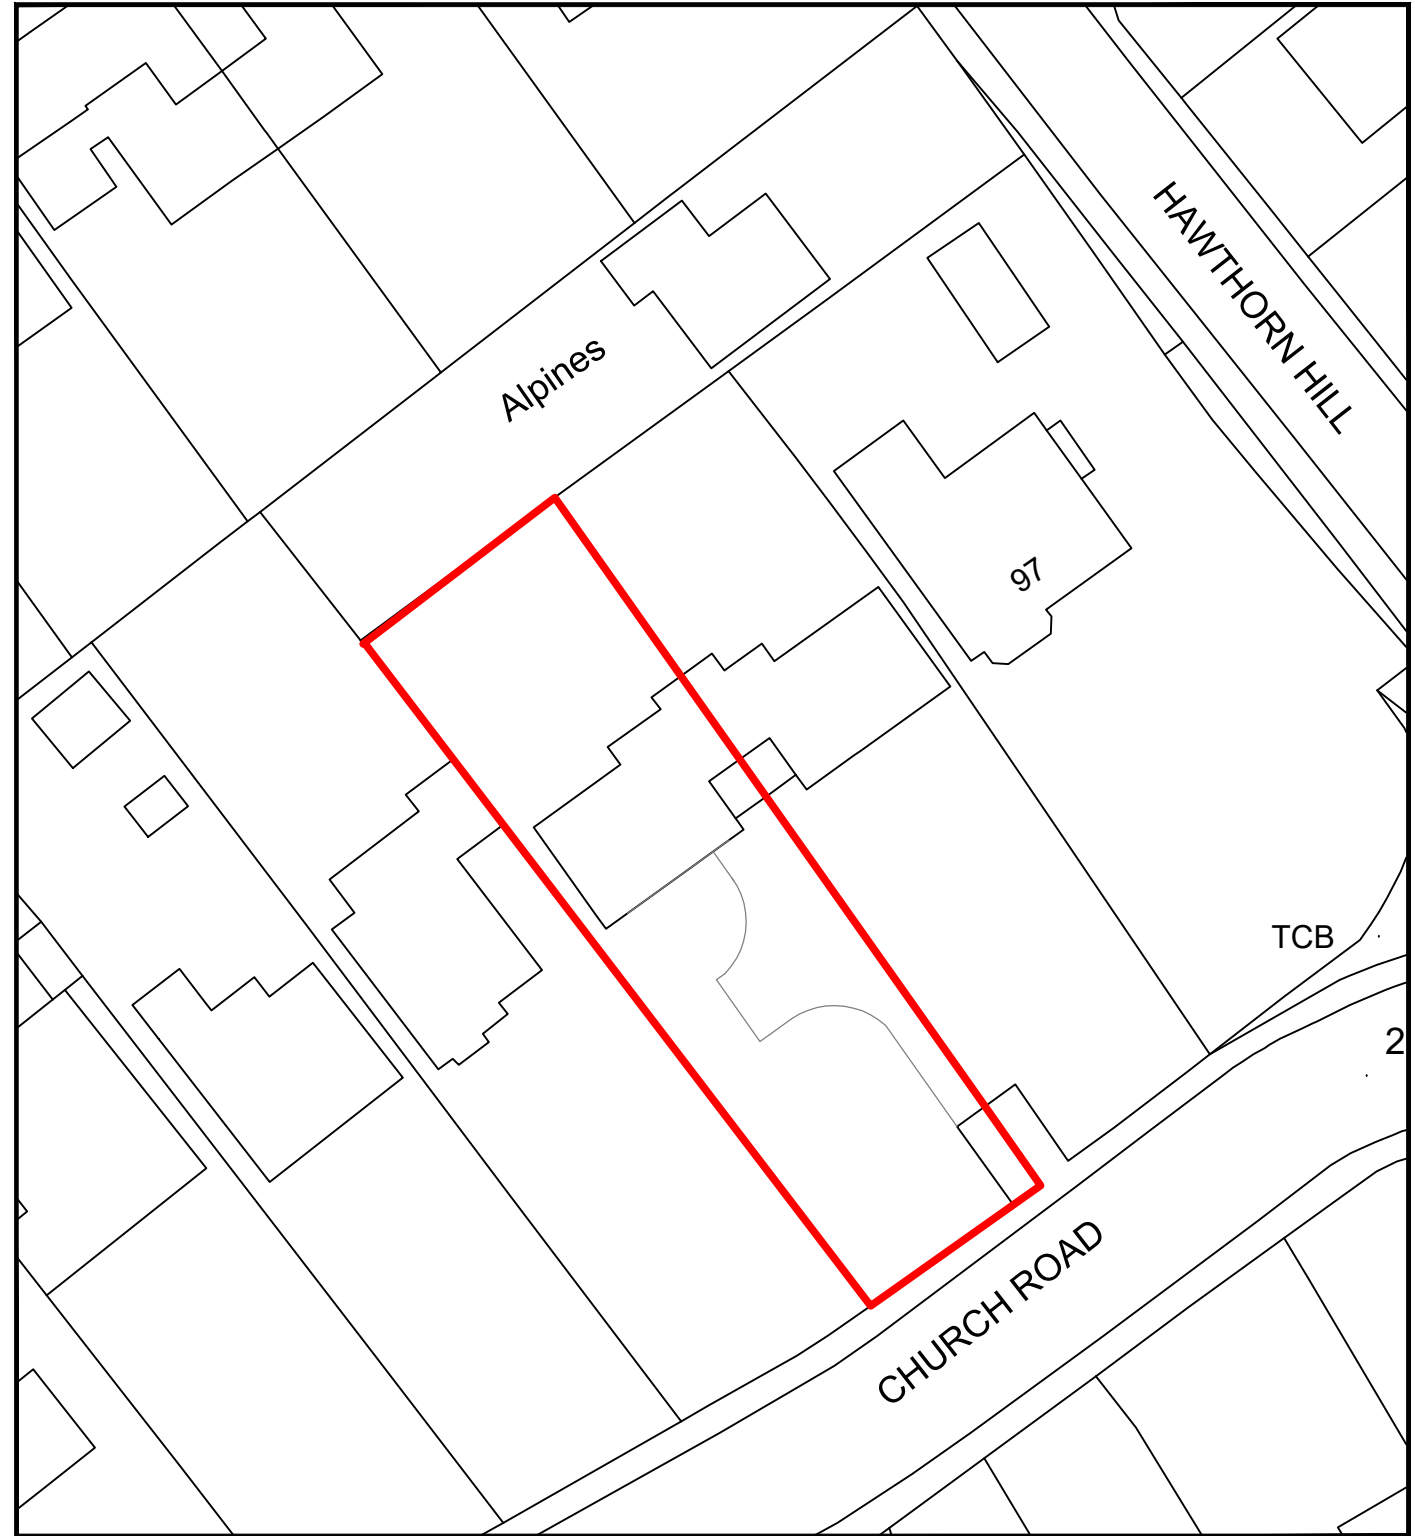

Block Plan  
Scale 1:500

