


**PLEASE NOTE**


1. All dimensions to be verified on site.
2. All dimensions are in millimetres.
3. No work shall commence until all approvals and agreements have been obtained. These include, Planning, Building Regulations, Thames Water and Party Wall.
4. The Copyright of this drawing belongs to Projection Architects Ltd.

**GRAPHIC SCALE**

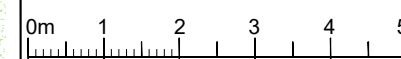


**NOTES:**

- EXISTING WALL
- DEMOLISHED WALL
- PROPOSED NEW CAVITY WALL
- PROPOSED STUD WALL
- BOUNDARY LINE

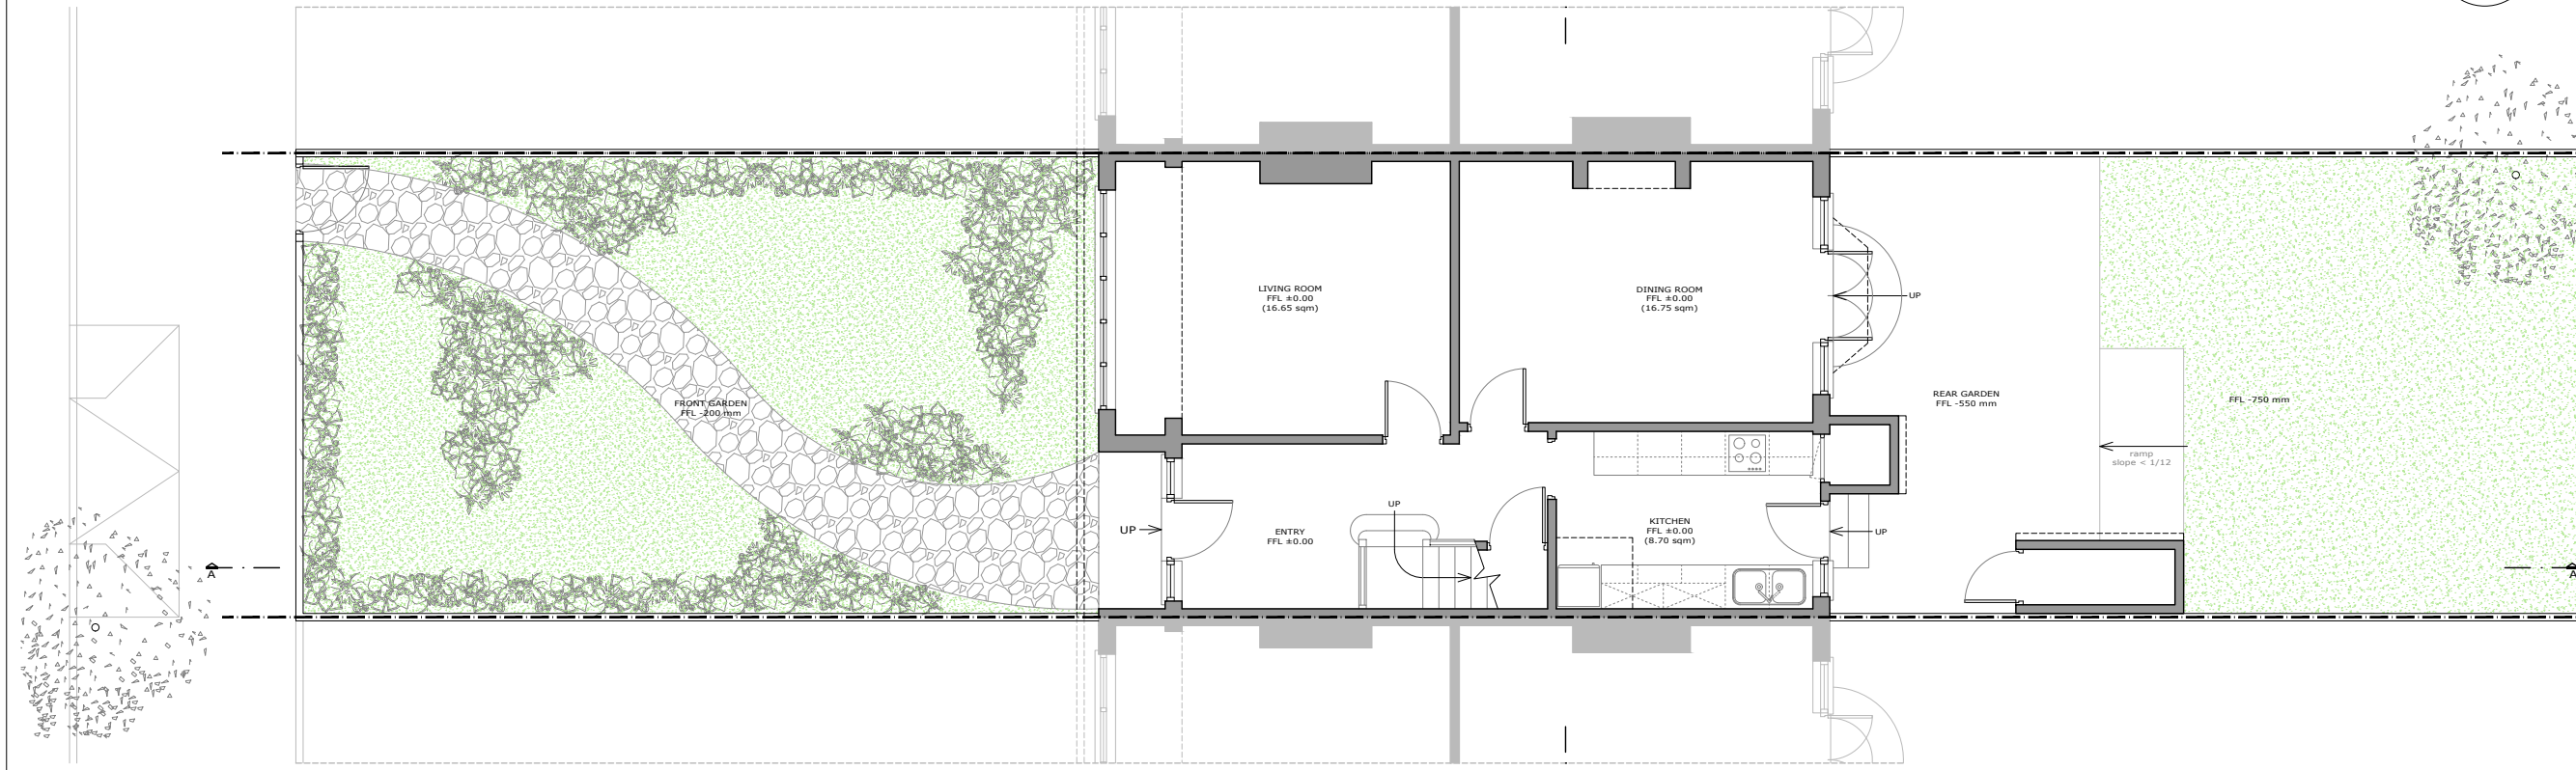

EXISTING GROUND FLOOR

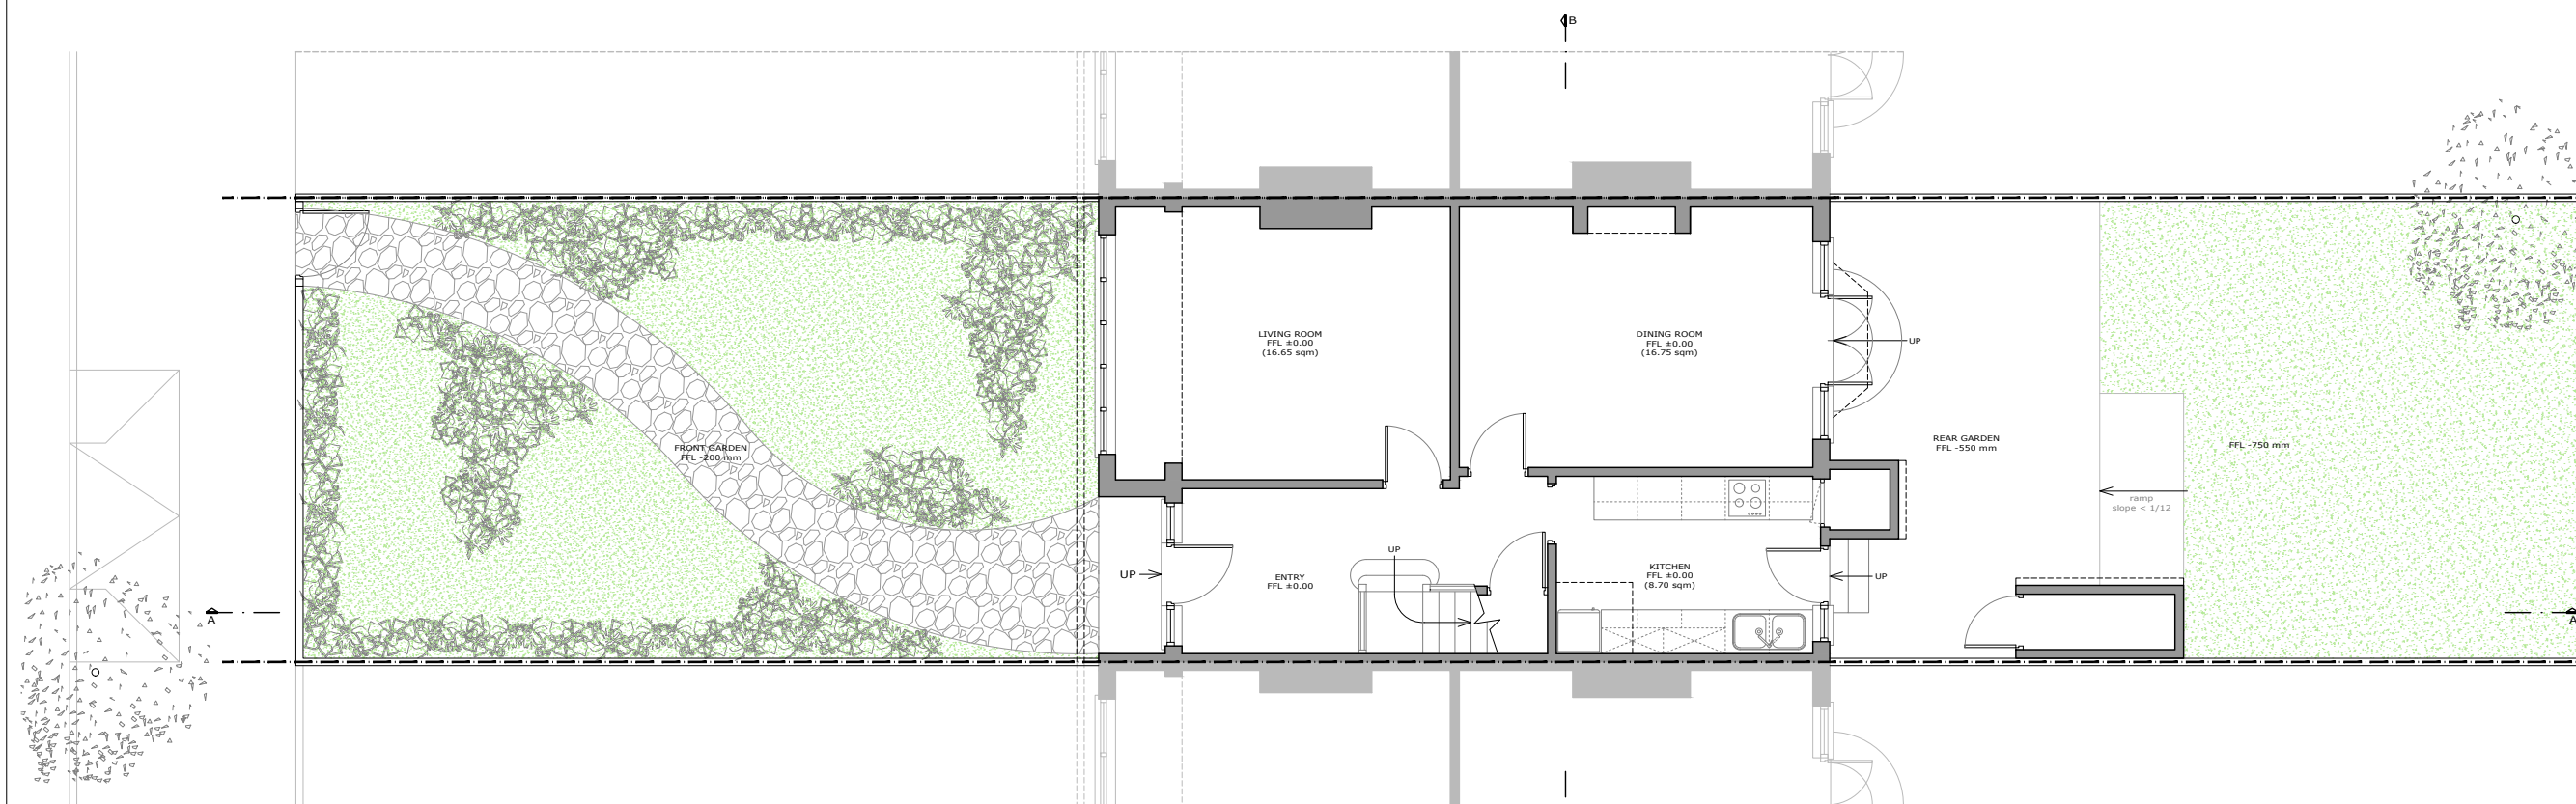

PROPOSED GROUND FLOOR (No changes)

**PROJECT**  
LOFT CONVERSION  
& INTERNAL  
ALTERATIONS

**ADDRESS**  
53 Burbage Road  
London  
SE24 9HB

**CLIENT**  
MR. & MRS. CROSBIE

**TITLE**  
Existing & Proposed  
Ground Floor

**DATE**  
26/10/2023

**PROJECT NUM:**  
P-20.040-C

**SCALE**  
1/100 (@ A3)

**DRAWING NUM:**

**REV.**  
C

**STATUS**  
PL

**A-01**