




PLEASE NOTE
1. All dimensions to be verified on site.
2. All dimensions are in millimetres.
3. No work shall commence until all approvals and agreements have been obtained. These include, Planning, Building Regulations, Thames Water and Party Wall.
4. The Copyright of this drawing belongs to Projection Architects Ltd.

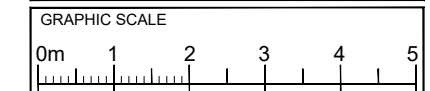

- NOTES:
- EXISTING WALL
 - DEMOLISHED WALL
 - PROPOSED NEW CAVITY WALL
 - PROPOSED STUD WALL
 - BOUNDARY LINE

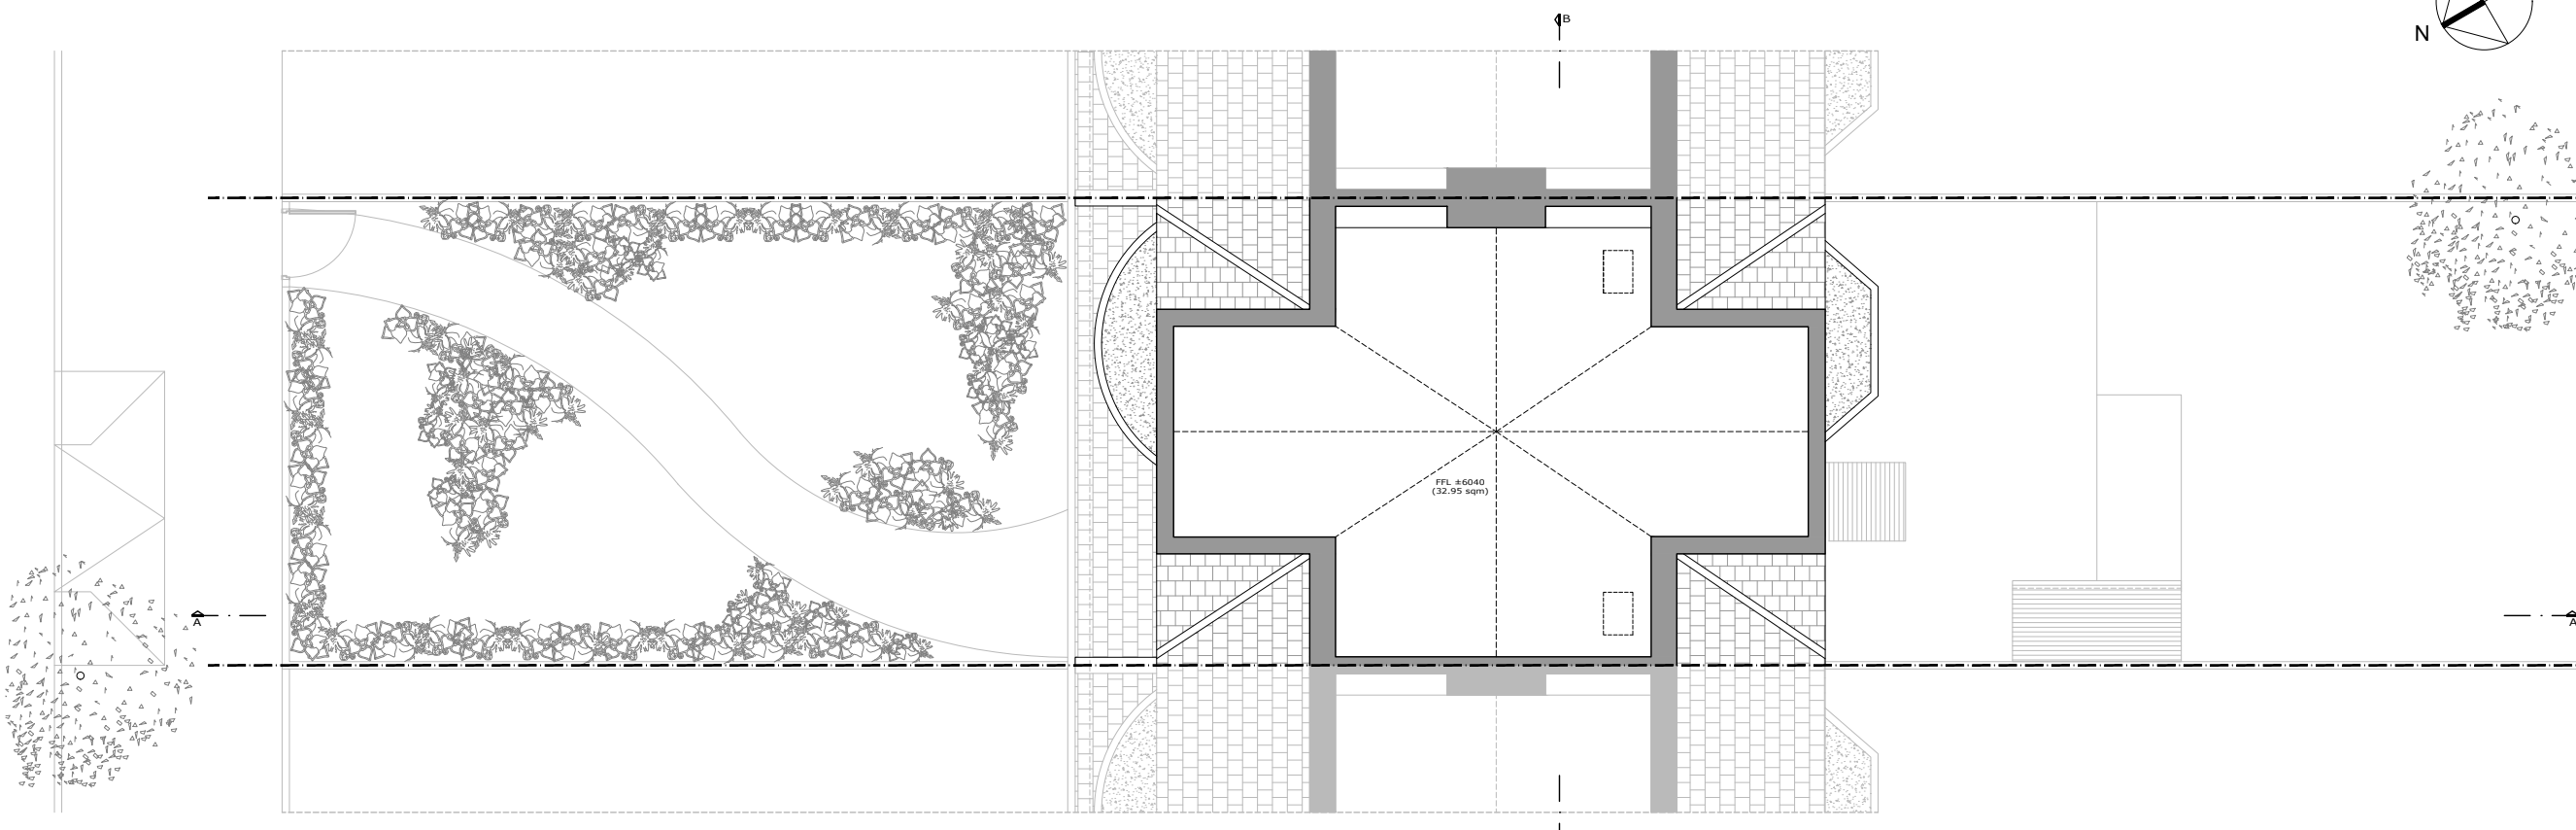

EXISTING LOFT

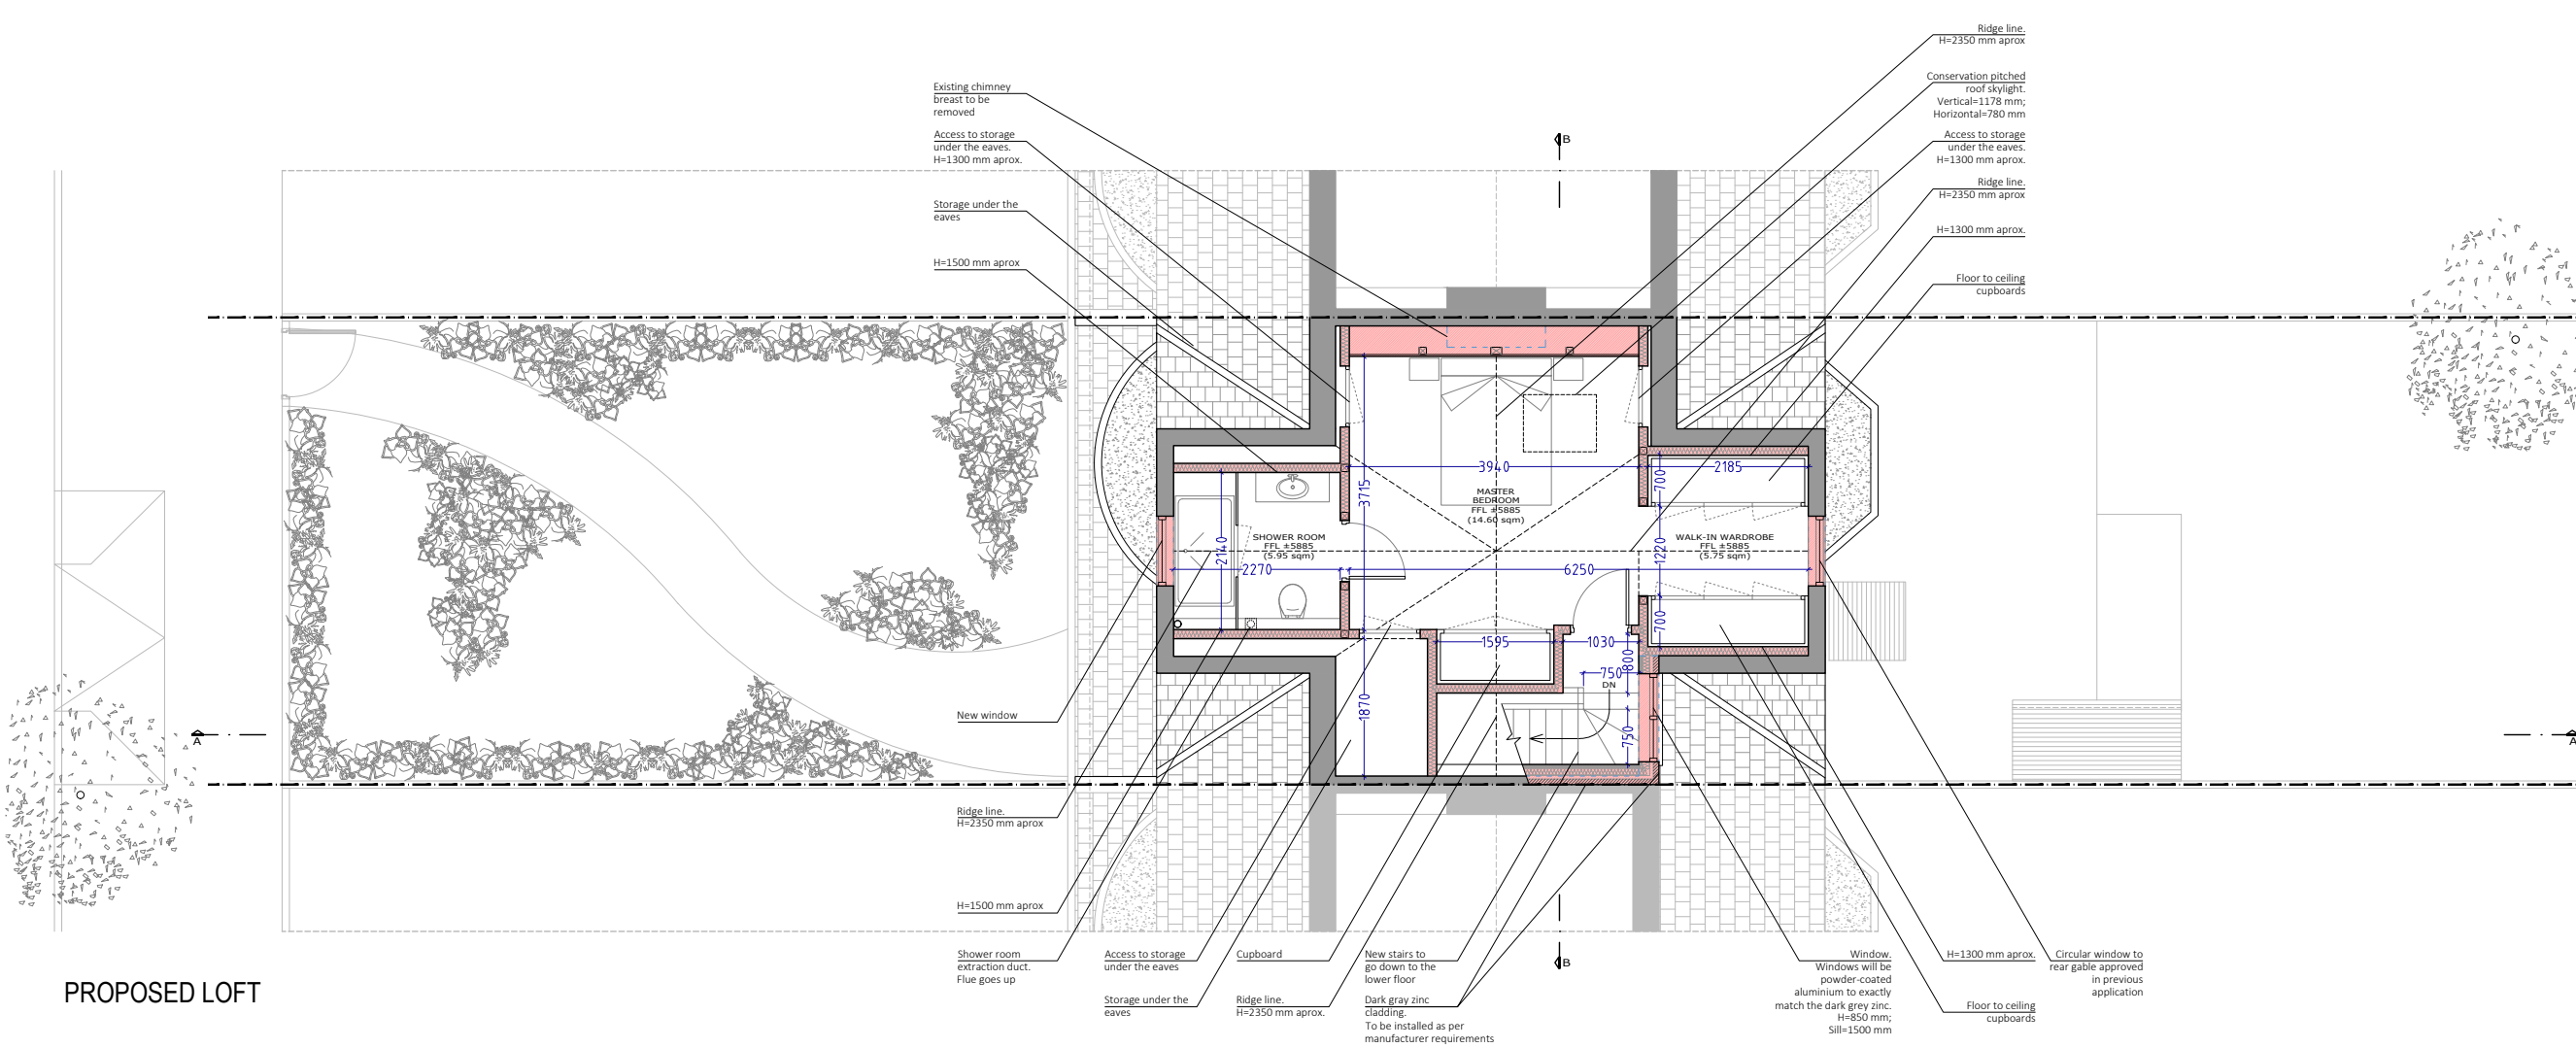

PROPOSED LOFT

PROJECT
**LOFT CONVERSION
& INTERNAL
ALTERATIONS**

ADDRESS
53 Burbage Road
London
SE24 9HB

CLIENT
MR. & MRS. CROSBIE

TITLE
Existing & Proposed
Loft Floor

DATE
26/10/2023

PROJECT NUM:
P-20.040-C

SCALE
1/100 (@ A3)

DRAWING NUM:
A-03

REV. C STATUS PL