


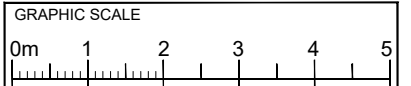


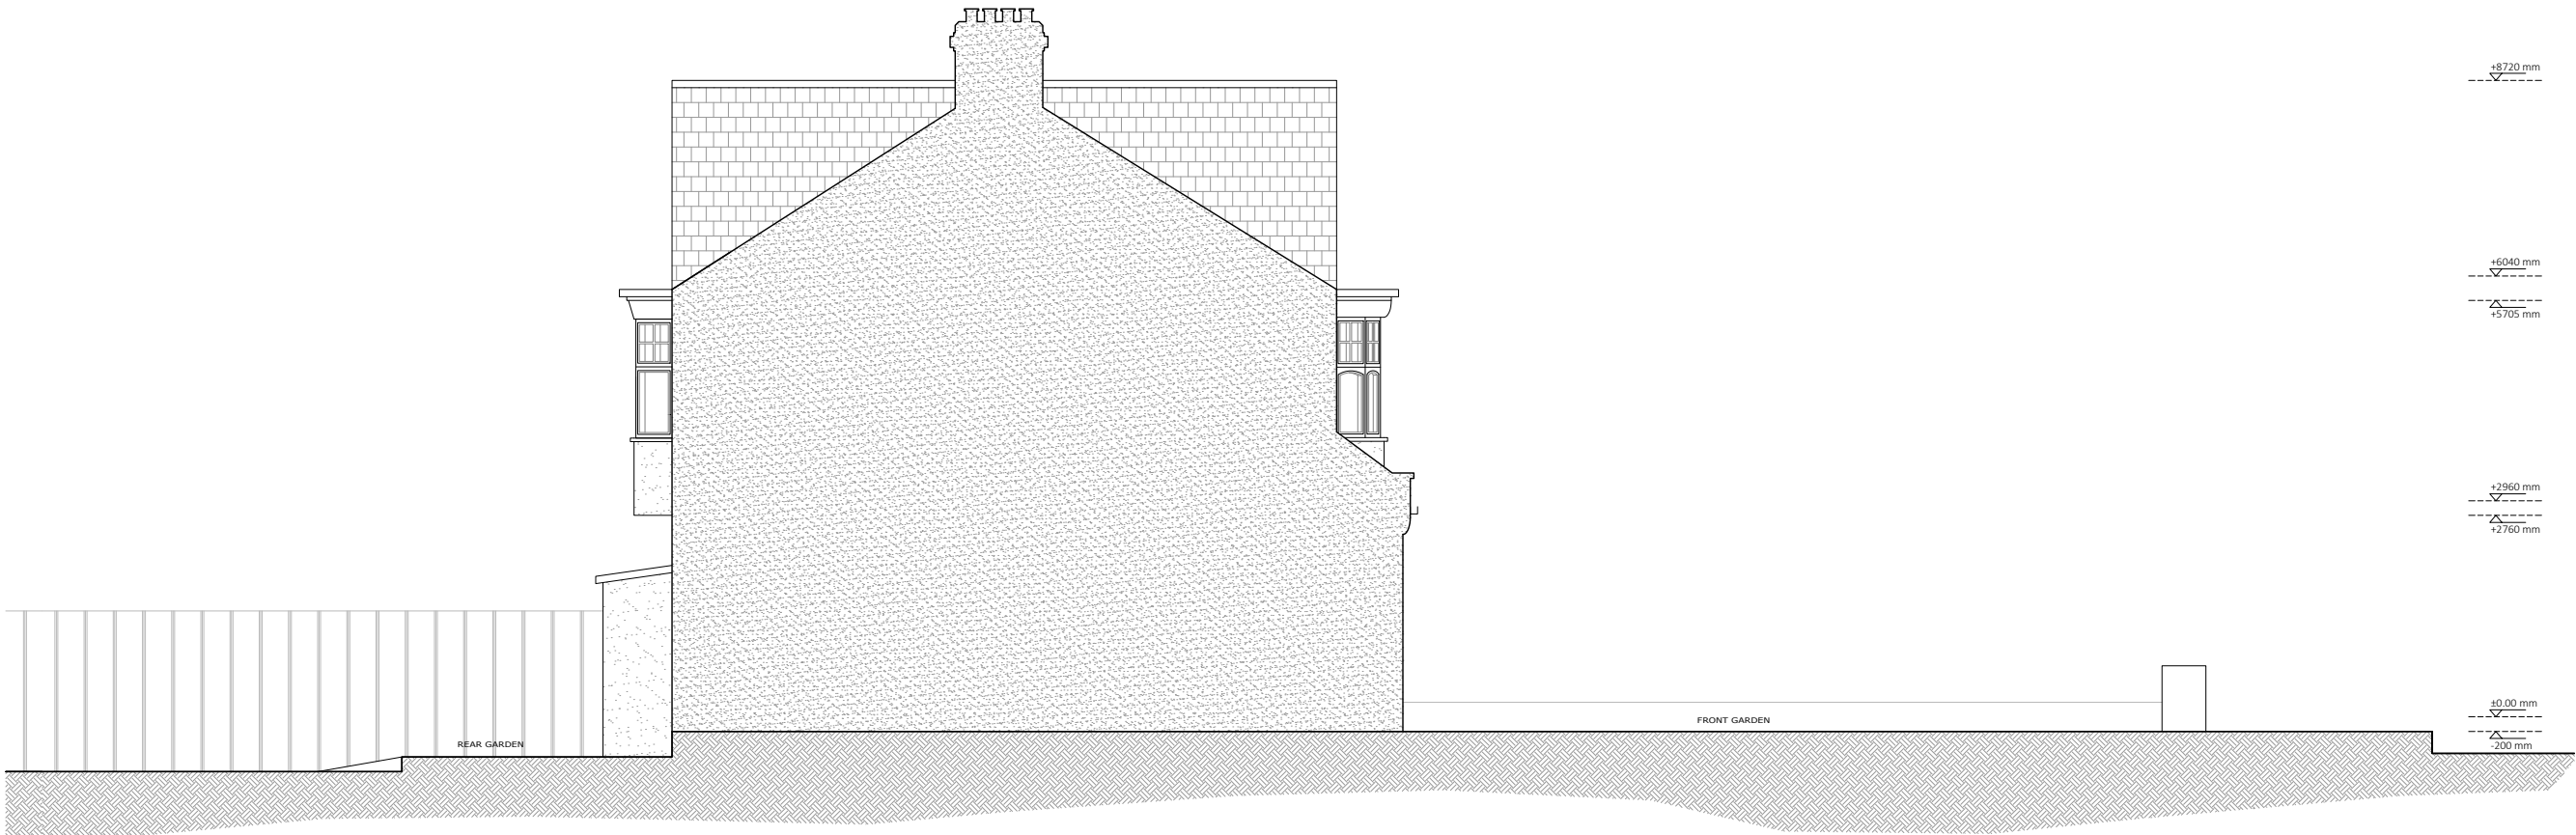



**PLEASE NOTE**  
1. All dimensions to be verified on site.  
2. All dimensions are in millimetres.  
3. No work shall commence until all approvals and agreements have been obtained. These include, Planning, Building Regulations, Thames Water and Party Wall.  
4. The Copyright of this drawing belongs to Projection Architects Ltd.



- NOTES:**
-  EXISTING WALL
  -  DEMOLISHED WALL
  -  PROPOSED NEW CAVITY WALL
  -  PROPOSED STUD WALL
  -  BOUNDARY LINE



EXISTING WEST SIDE ELEVATION

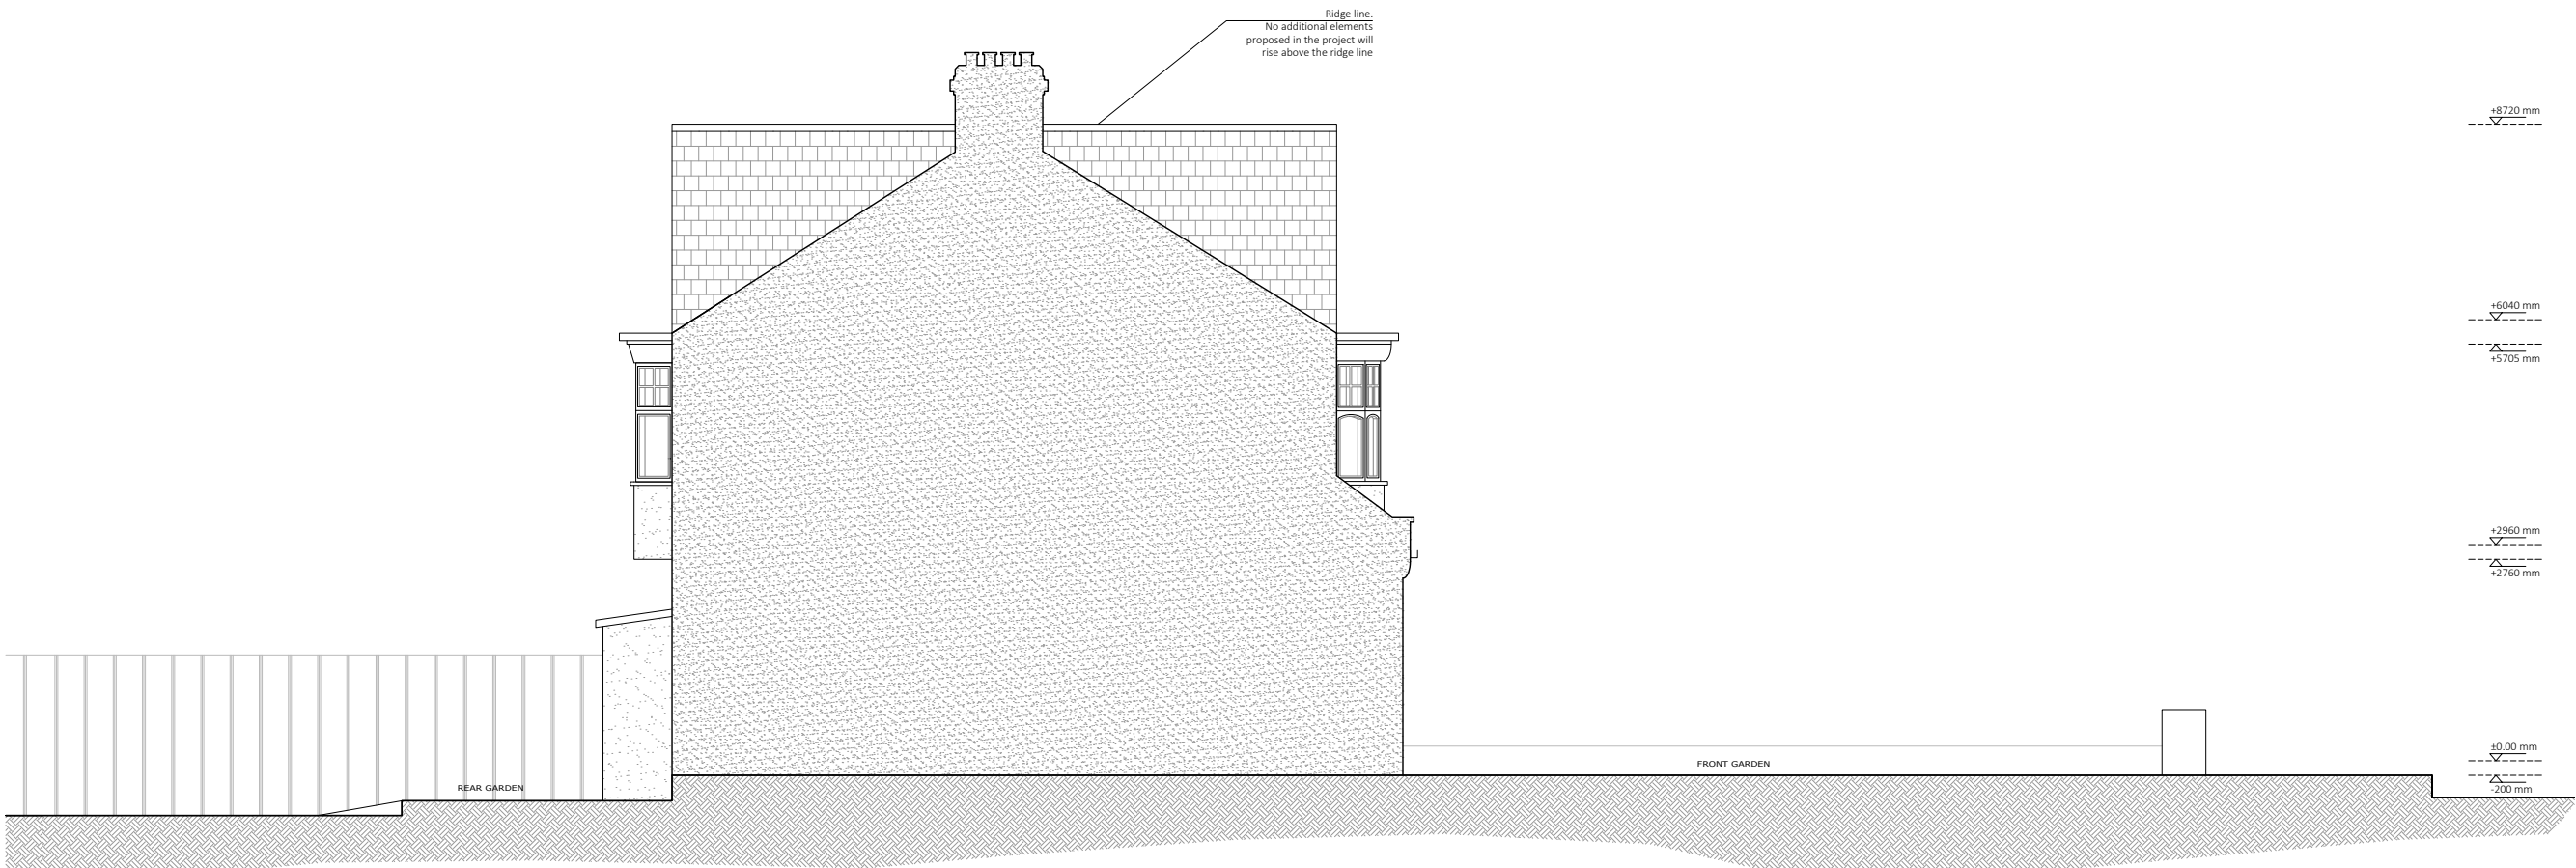

PROPOSED WEST SIDE ELEVATION

**PROJECT**  
LOFT CONVERSION  
& INTERNAL  
ALTERATIONS

**ADDRESS**  
53 Burbage Road  
London  
SE24 9HB

**CLIENT**  
MR. & MRS. CROSBIE

**TITLE**  
Existing & Proposed  
West Side Elevation

**DATE** 26/10/2023 **PROJECT NUM:** P-20.040-C

**SCALE** 1/100 (@ A3) **DRAWING NUM:**

<b>REV.</b> C	<b>STATUS</b> PL	<b>A-06</b>
------------------	---------------------	-------------