




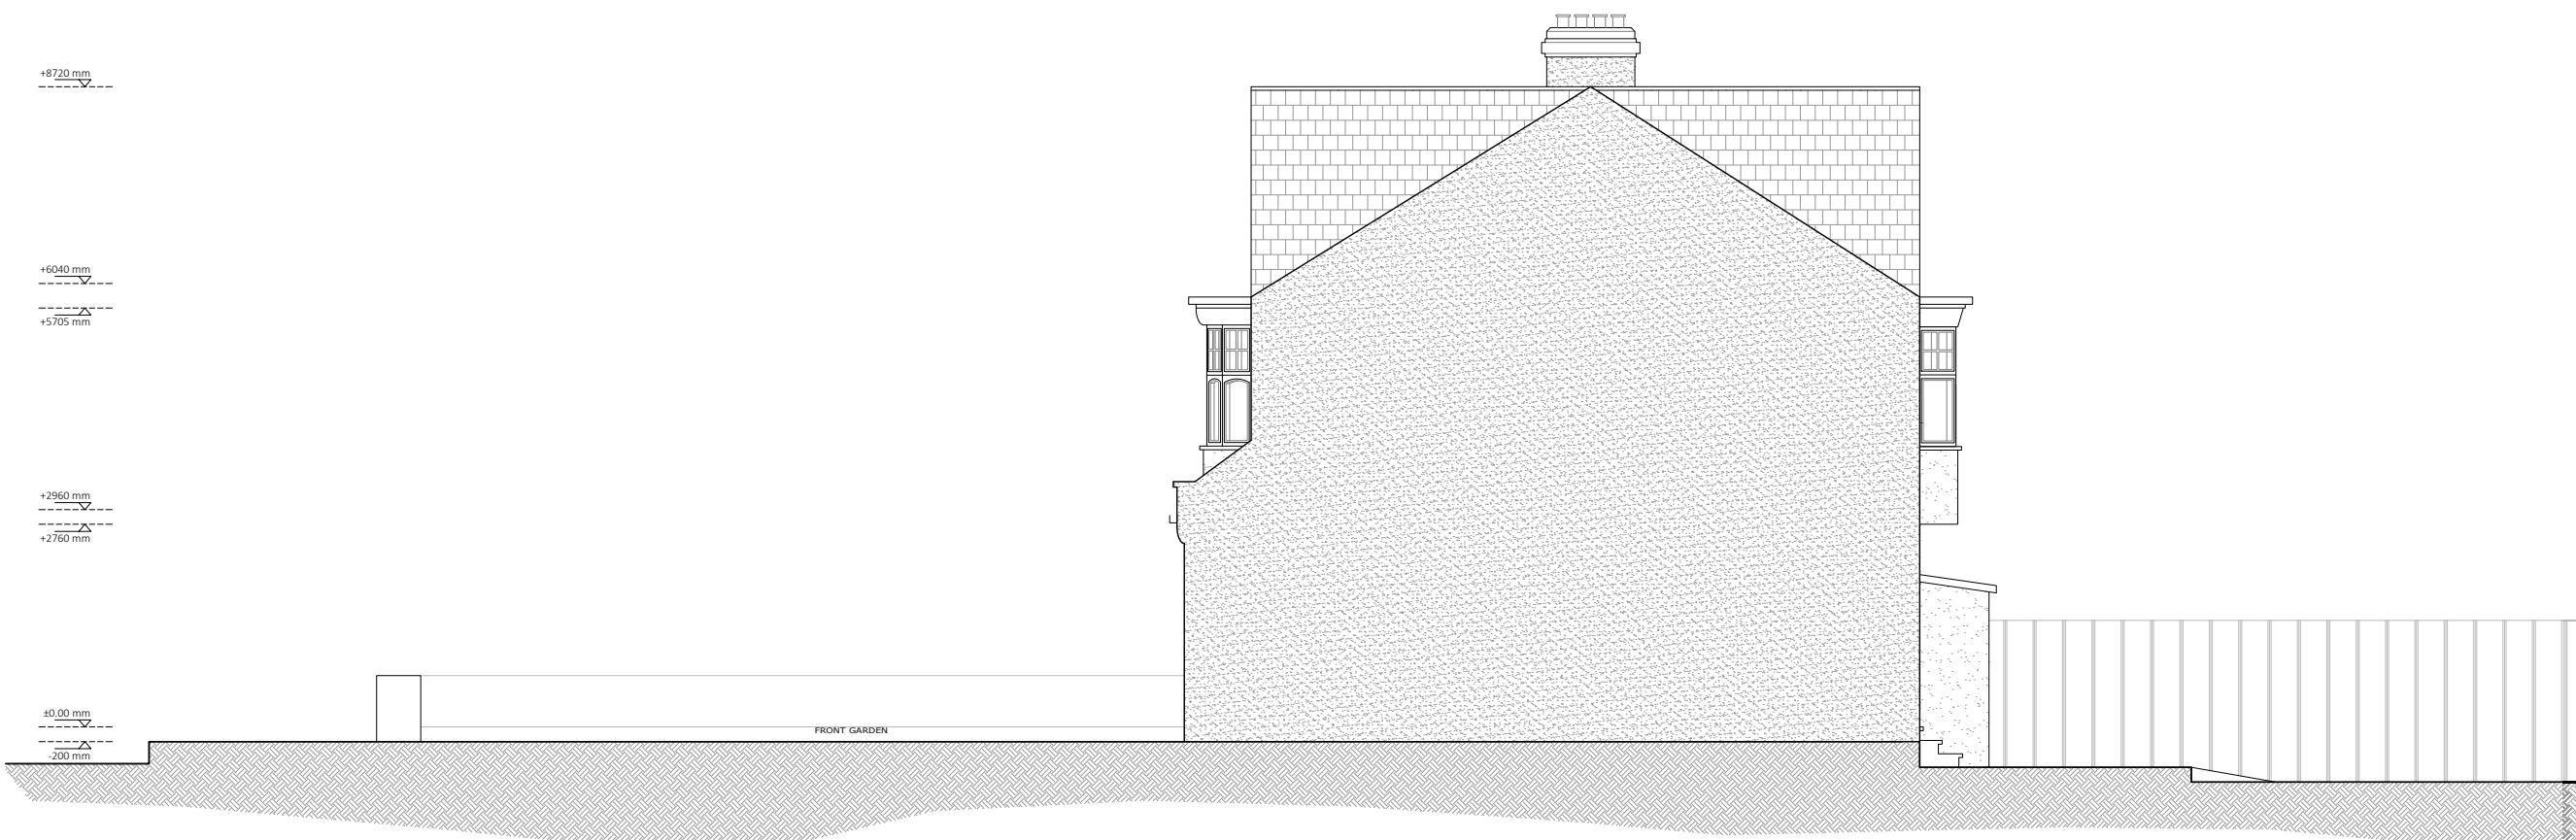



PLEASE NOTE
1. All dimensions to be verified on site.
2. All dimensions are in millimetres.
3. No work shall commence until all approvals and agreements have been obtained. These include, Planning, Building Regulations, Thames Water and Party Wall.
4. The Copyright of this drawing belongs to Projection Architects Ltd.



- NOTES:
-  EXISTING WALL
 -  DEMOLISHED WALL
 -  PROPOSED NEW CAVITY WALL
 -  PROPOSED STUD WALL
 -  BOUNDARY LINE



EXISTING EAST SIDE ELEVATION

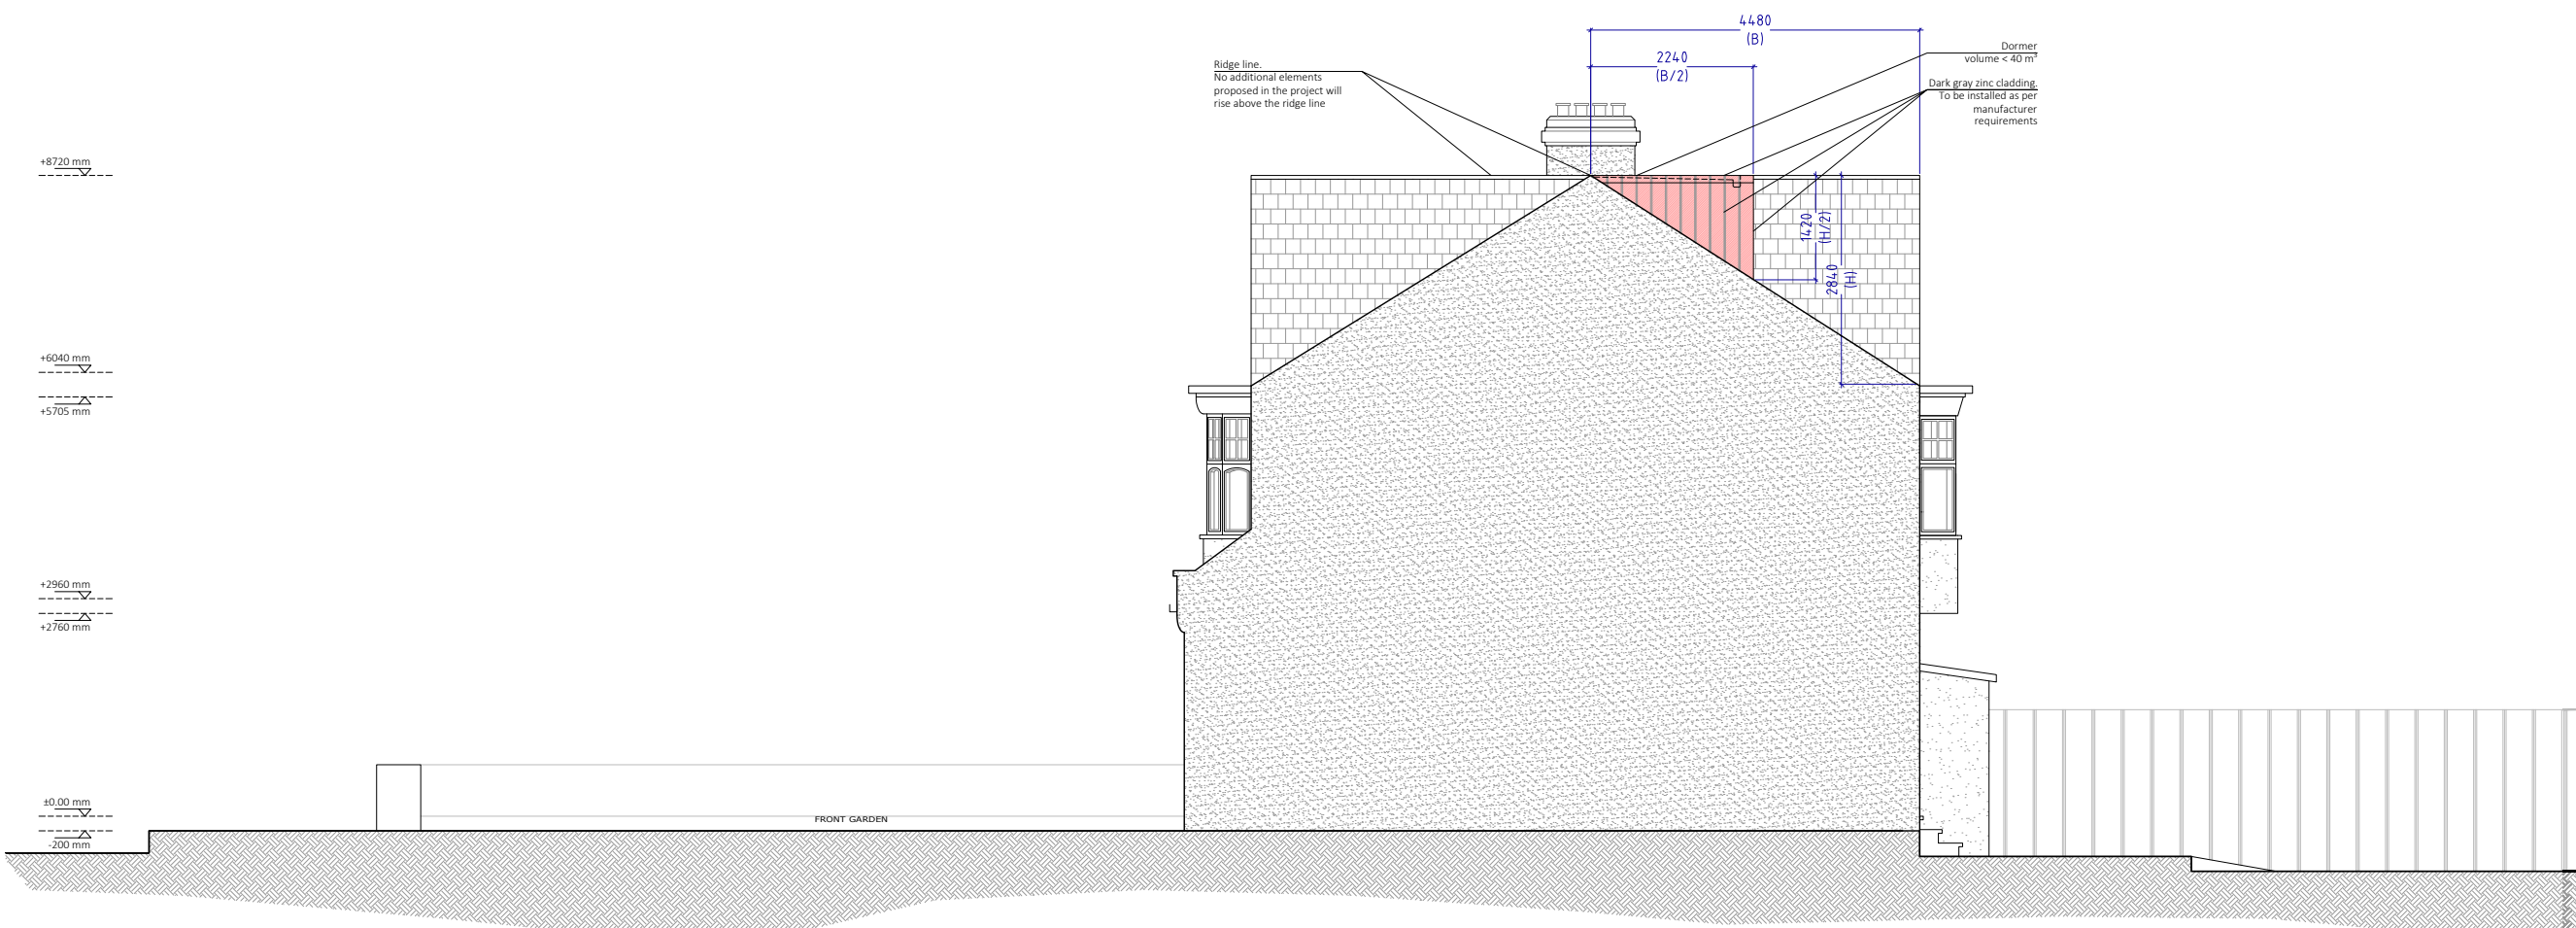

PROPOSED EAST SIDE ELEVATION

PROJECT
**LOFT CONVERSION
& INTERNAL
ALTERATIONS**

ADDRESS
53 Burbage Road
London
SE24 9HB

CLIENT
MR. & MRS. CROSBIE

TITLE
Existing & Proposed
East Side Elevation

DATE: 26/10/2023 PROJECT NUM: P-20.040-C

SCALE: 1/100 (@ A3) DRAWING NUM:

REV. C STATUS PL **A-07**