

1 PROPOSED SECTION BB  
Scale: 1:125

3 HALF LANDING ELEVATION FF  
Scale: 1:125

1 PROPOSED SECTION BB  
Scale: 1:125

NOTES:  
 1. Do not scale this drawing.  
 2. All dimensions are in millimetres unless noted otherwise.  
 3. All dimensions should be checked on site before proceeding with the work.  
 4. KnoxBhavan Architects LLP shall be notified in writing of any discrepancies.  
 5. All proprietary products to be installed in accordance with the manufacturer's instructions.  
 6. Detail drawings show layouts and design intent and should be read in accordance with Architectural General Arrangement drawings, Architectural Outline/NBS Specification, and any Schedules.  
 7. Drawings may indicate elements to be designed and specified by Structural Engineer, Service Engineer, and other Consultants for coordination purposes.  
 8. Sealant and weather-tightness joints may be omitted for clarity.  
 9. Key references are typically to Architectural Outline/NBS specification.  
 10. Full fabrication drawings to be provided by sub-contractor for approval of all elements, details, and interfaces.  
 11. All Setting out to Architect's details

REVISIONS:  
 DATE: REV: A#: NOTES:

SHEET 28 OF 70

NEW OPENING MADE FOR CASEMENT WINDOW IN REAR OUTRIGGER, MIRRORING NEXT DOOR

OUTRIGGER SHOWER FLOOR LEVEL LOWERED BY 335MM TO BE MADE LEVEL WITH STAIRCASE LANDING


HEAD DROPPED BY 225mm (3 COURSES OF BRICKWORK) NEW BRICK ARCH TO MATCH EXISTING

SILL DROPPED BY 675mm (9 COURSES OF BRICKWORK) NEW DOUBLE GLAZED SASH PROFILES TO MATCH EXISTING

OUTRIGGER FLOOR LEVEL LOWERED BY 128MM TO BE MADE LEVEL WITH STAIRCASE LANDING



EXISTING SECOND FLOOR HALF LANDING SHOWER

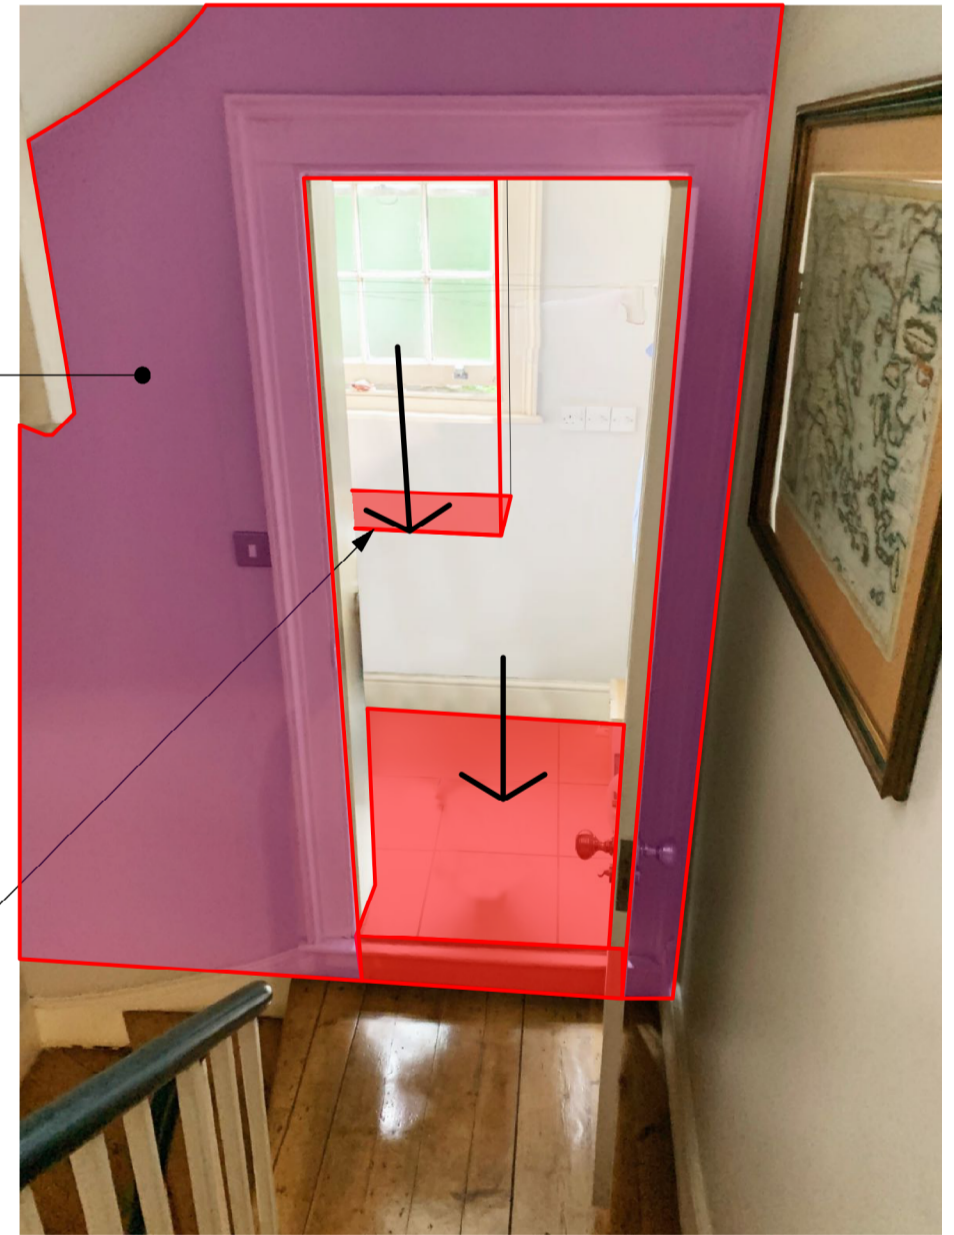

EXISTING FIRST FLOOR HALF LANDING

DRAWN BY: BH	DATE: NOVEMBER 2023	SHEET TITLE: FF_SF_LANDING_DETAILS
APPROVED BY: SK	PROJECT ADDRESS: 41 LYNDBURST WAY, LONDON, SE15 5AQ	JOB CODE: 41LHW
SCALE @ A1	SCALE @ A3	DRAWING STATUS: PLANNING
KnoxBhavan		DRAWING NUMBER: 2501
0207 635 9911 mail@knoxbhavan.com www.knoxbhavan.com		REV: