
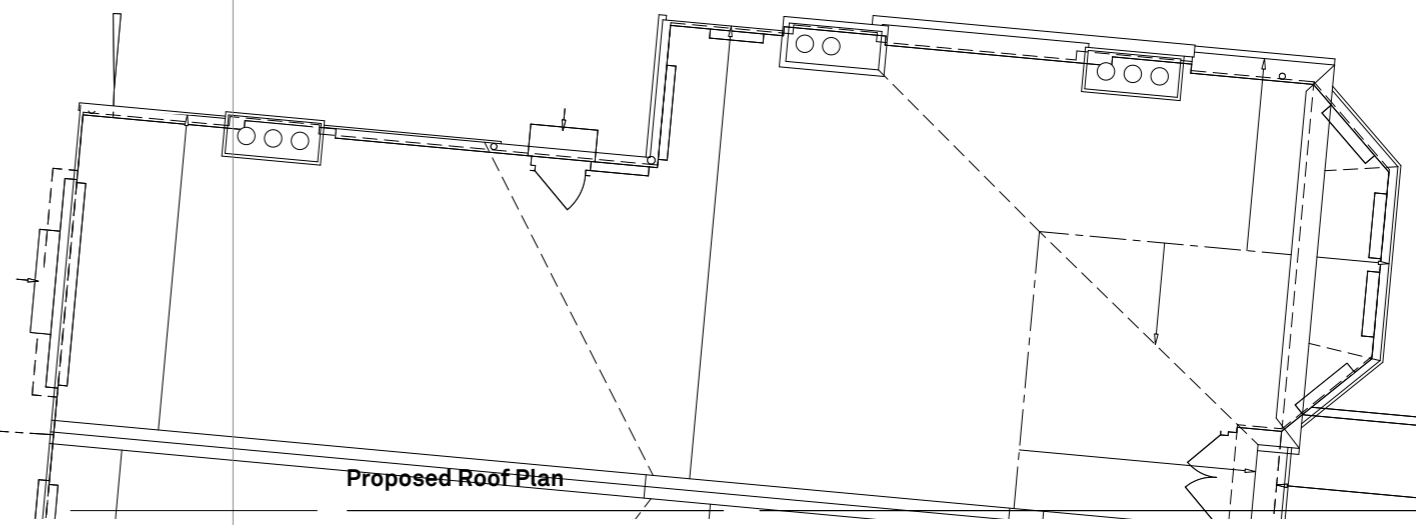
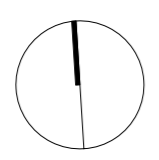


**PLANNING DRAWINGS ONLY
 NOT FOR CONSTRUCTION.
 CONTRACTOR RESPONSIBLE FOR
 ALL SITE DIMENSIONS AND COORDINATION**

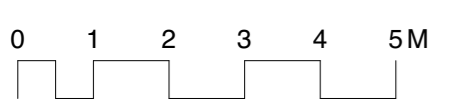

Key

	Green roof
	Living wall
	Blue roof

Green Lanes
 295 Green Lanes, N13
 Drawn By SJ
 Scale 1:100@A2
 Status Information
 Project Stage PLANNING

Issue	Notes	Date
B	Planning Application	14/09/2022
C	issued for comments	01/06/2023
D	Drainage added	05/10/2023

889.210D

paul archer
 design