



scale 1:100

DO NOT SCALE FROM THIS DRAWING. DIMENSIONS AND LEVELS TO BE CHECKED ON SITE BY THE CONTRACTOR. ALL DIMENSIONS IN MILLIMETRES UNLESS OTHERWISE NOTED. ALL LEVELS IN METRES UNLESS OTHERWISE NOTED.

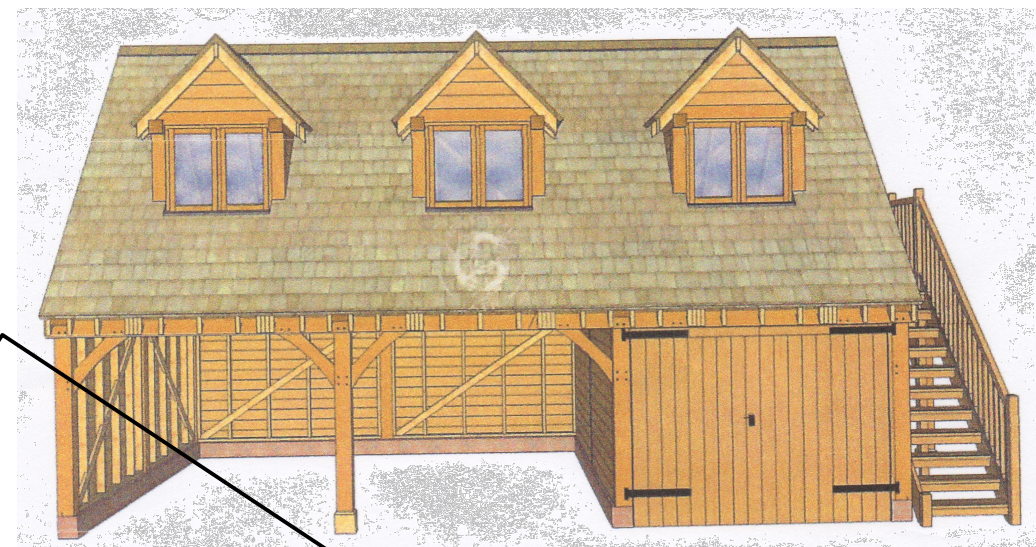

typical illustration of timber framed garage block

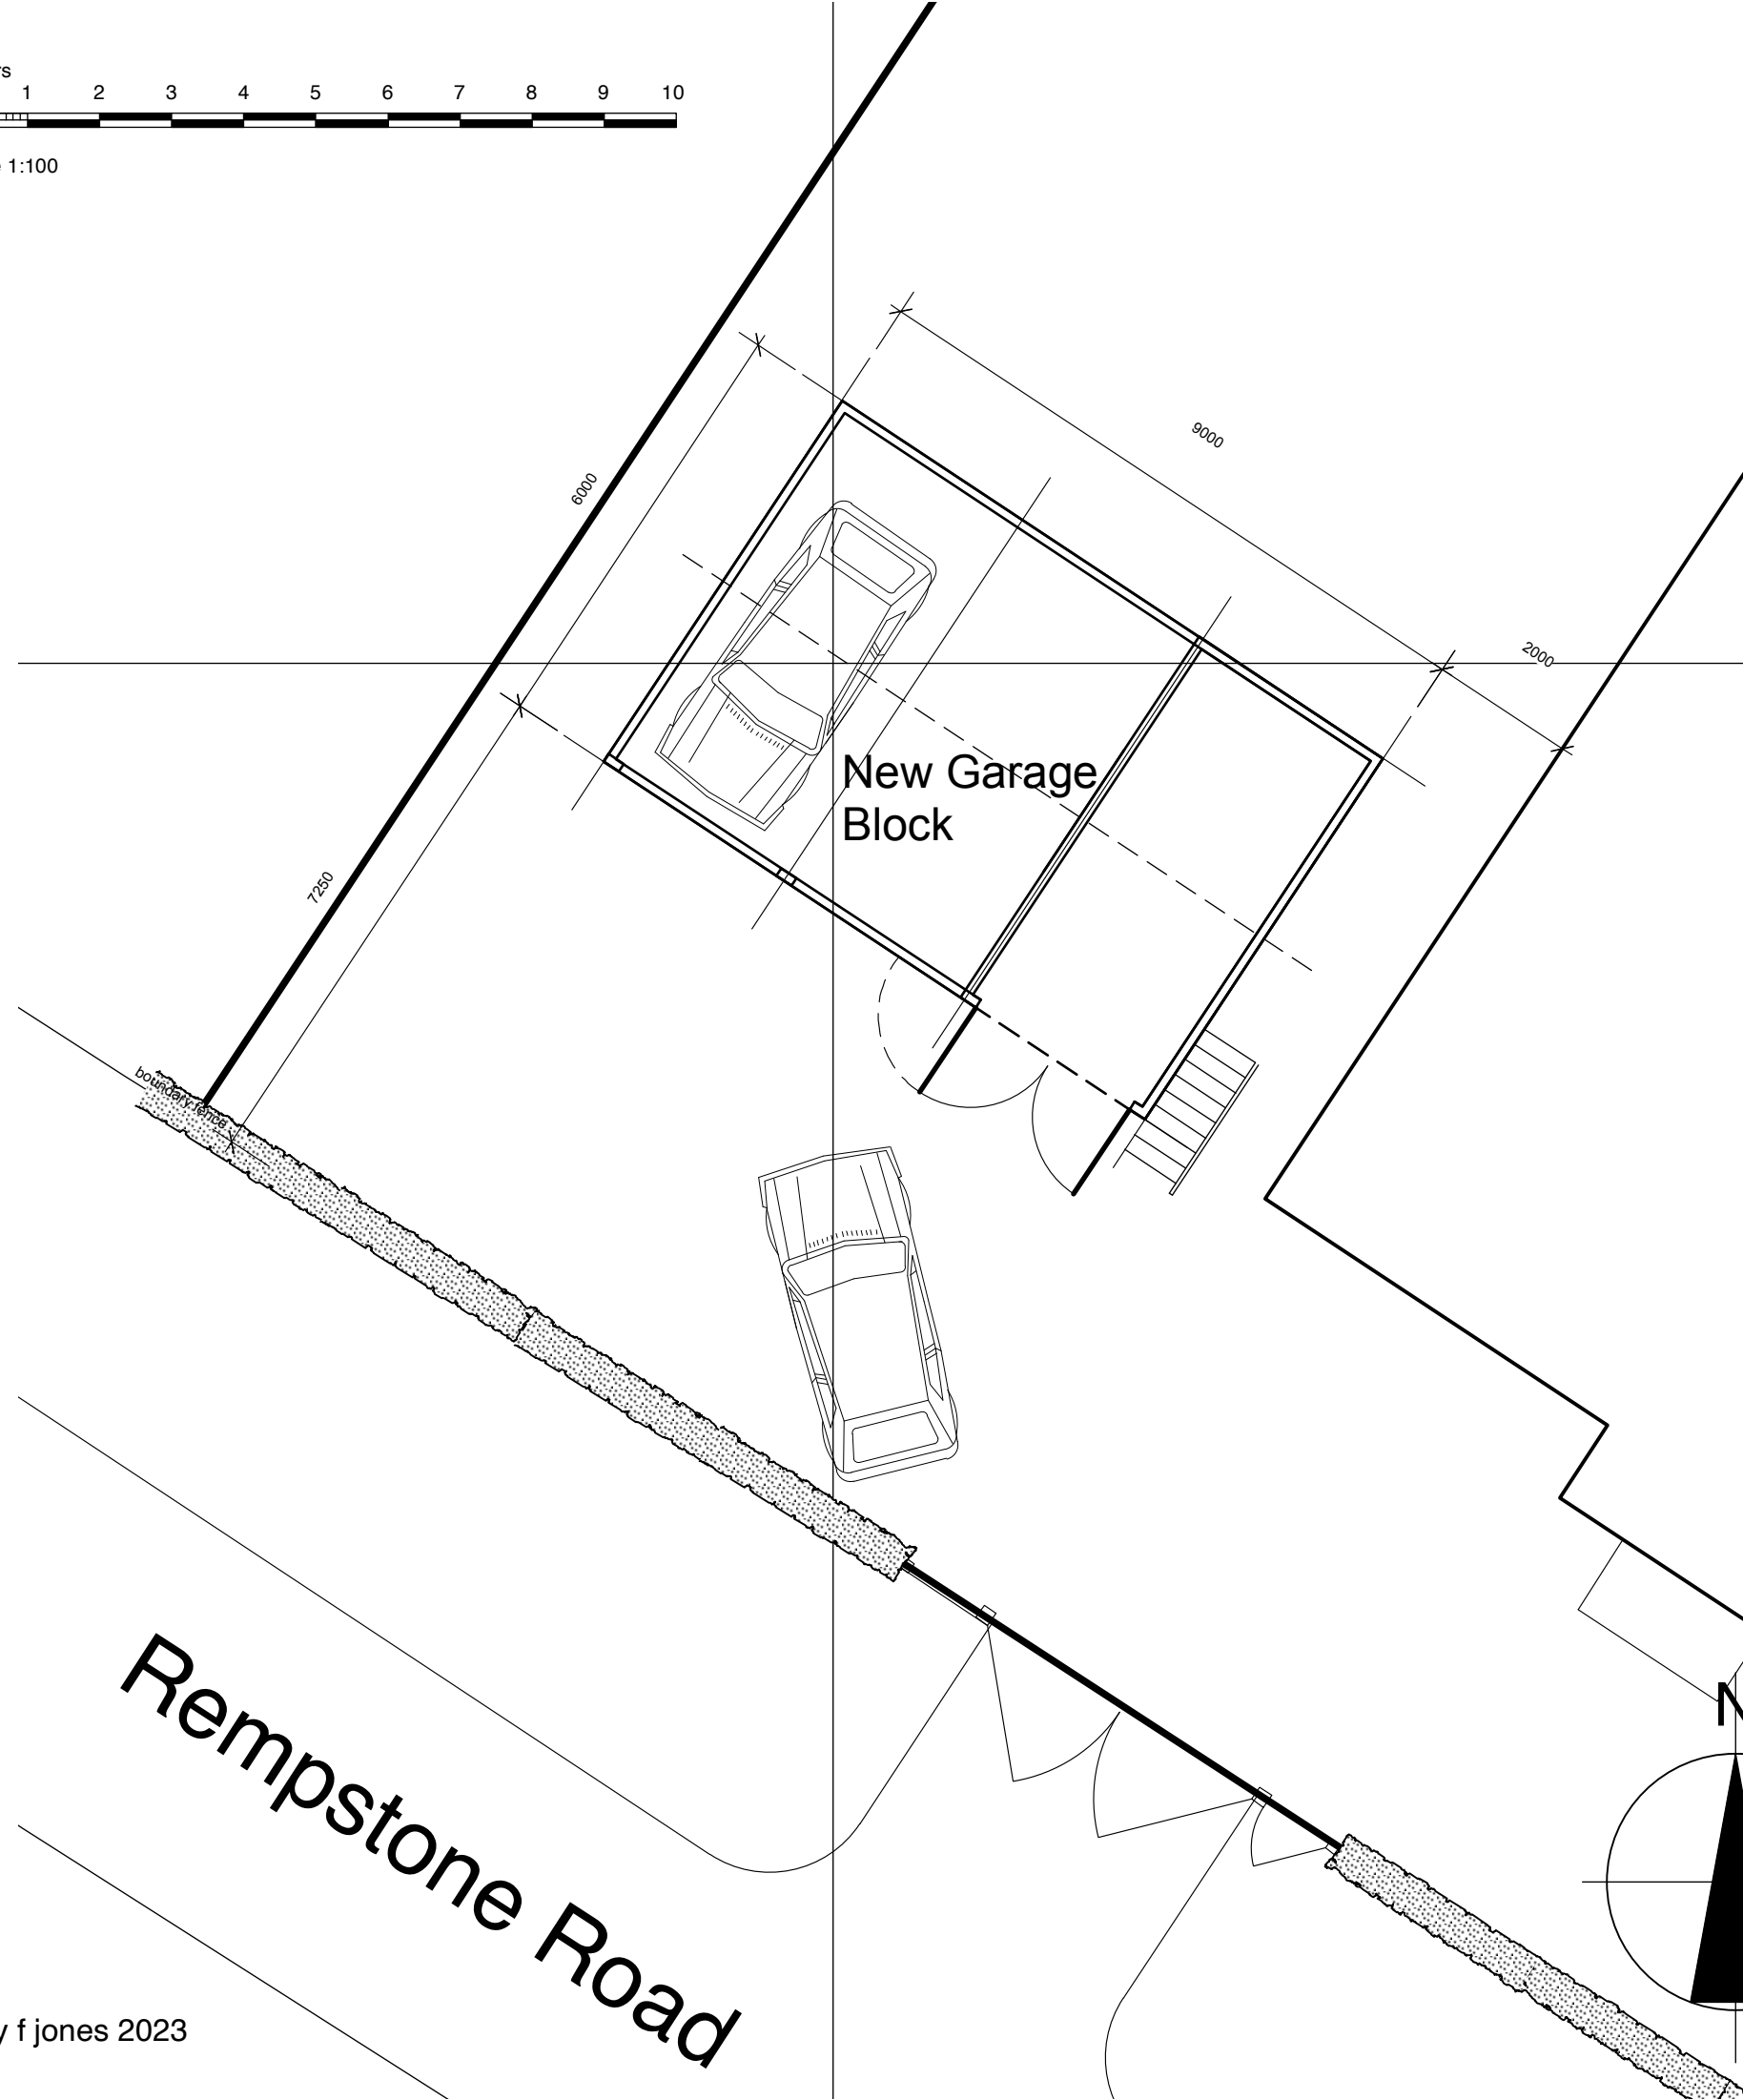

Home Farm
Cottage

New Garage
Block

Rempstone Road

A Revision 08/11/23 project title amended at Planner's request

planning application

JEFFREY F JONES MCIAT ACIOB
CHARTERED ARCHITECTURAL TECHNOLOGIST

12, BLEY AVENUE, EAST LEAKE, LOUGHBOROUGH, LEICS. LE12 6NX
TELEPHONE : 01509 820709 MOBILE: 07909 511309
e mail: jeffreyjones613@gmail.com

PROJECT:
Change of Use of Part Paddock, Conversion/Alteration of Existing Garage including Bay Window, New Detached Garage with First Floor Storage to Home Farm Cottage, Stanford on Soar, Loughborough LE12 5QN

DRAWING:
Site Layout Plan

DATE: July 2023

SCALE: 1:100 @ A3

DWG.NO. EM-23-02A