


DO NOT SCALE FROM THIS DRAWING. DIMENSIONS AND LEVELS TO BE CHECKED ON SITE BY THE CONTRACTOR. ALL DIMENSIONS IN MILLIMETRES UNLESS OTHERWISE NOTED. ALL LEVELS IN METRES UNLESS OTHERWISE NOTED.

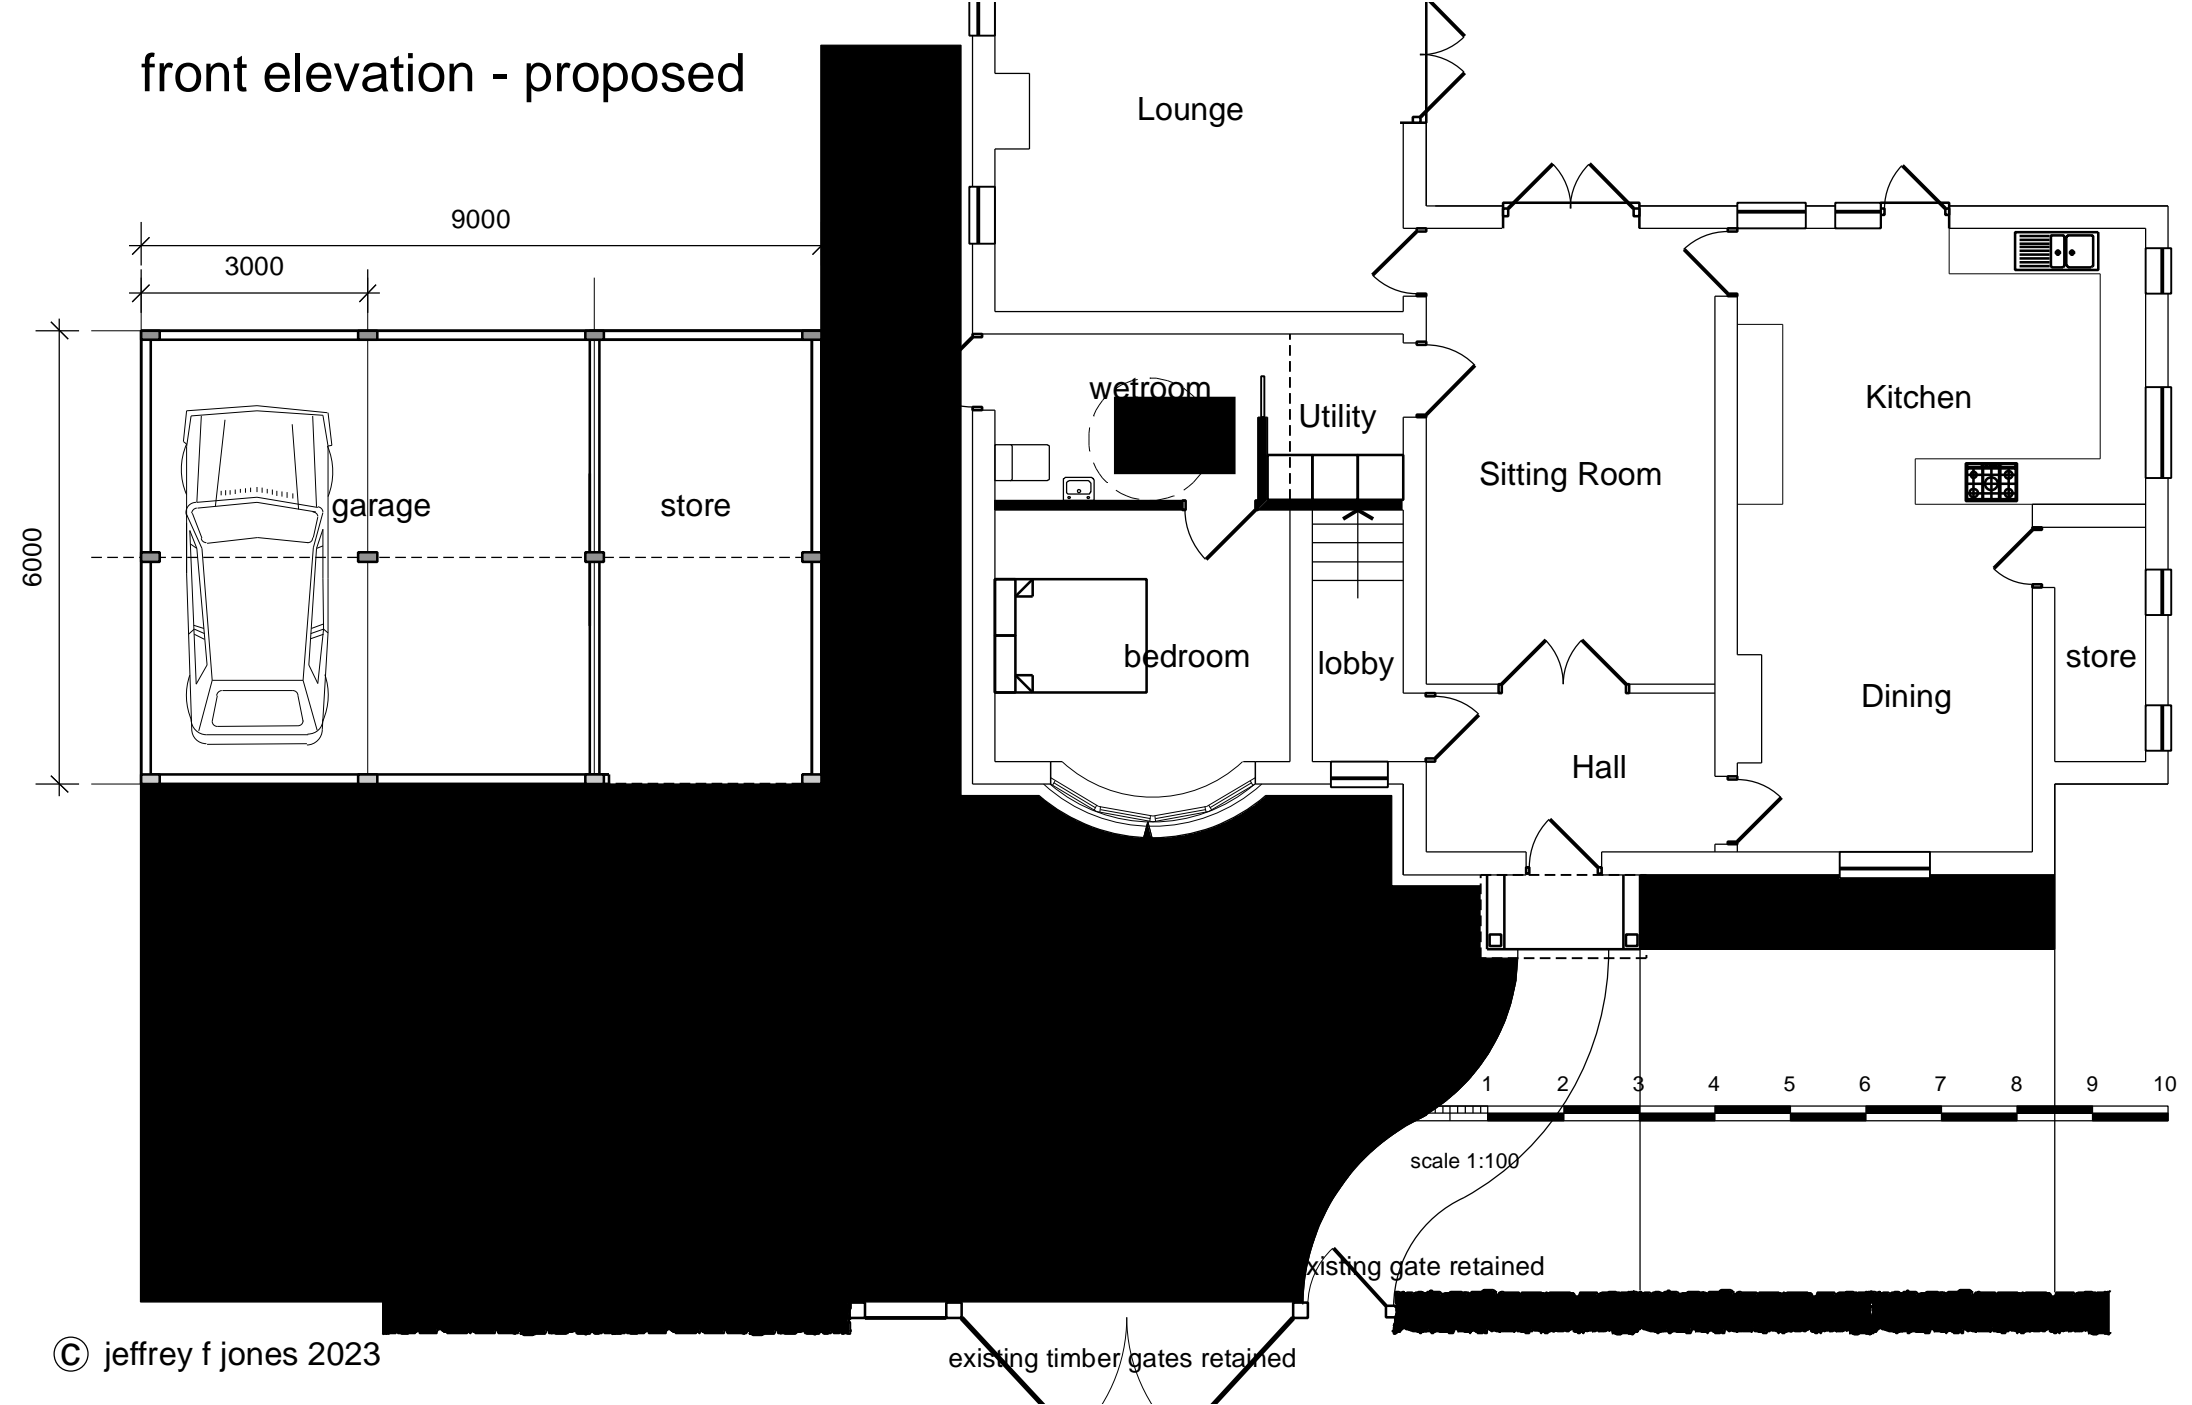

front elevation - proposed

part side elevation west - proposed



B Revision 16/11/23 existing access gates to be retained
 A Revision 08/11/23 project title amended at Planner's request; plan updated to show extent of external paving, new gates, etc. part side elevation confirmed

planning application
JEFFREY F JONES MCIAT ACIOB
CHARTERED ARCHITECTURAL TECHNOLOGIST

12, BLEY AVENUE, EAST LEAKE, LOUGHBOROUGH, LEICS. LE12 6NX
 TELEPHONE : 01509 820709 MOBILE: 07909 511309
 e mail: jeffreyjones613@gmail.com

PROJECT:
 Change of Use of Part Paddock, Conversion/Alteration of Existing Garage including Bay Window, New Detached Garage with First Floor Storage to Home Farm Cottage, Stanford on Soar, Loughborough LE12 5QN

DRAWING:
 Layout Plans & Elevations - proposed