


456000m

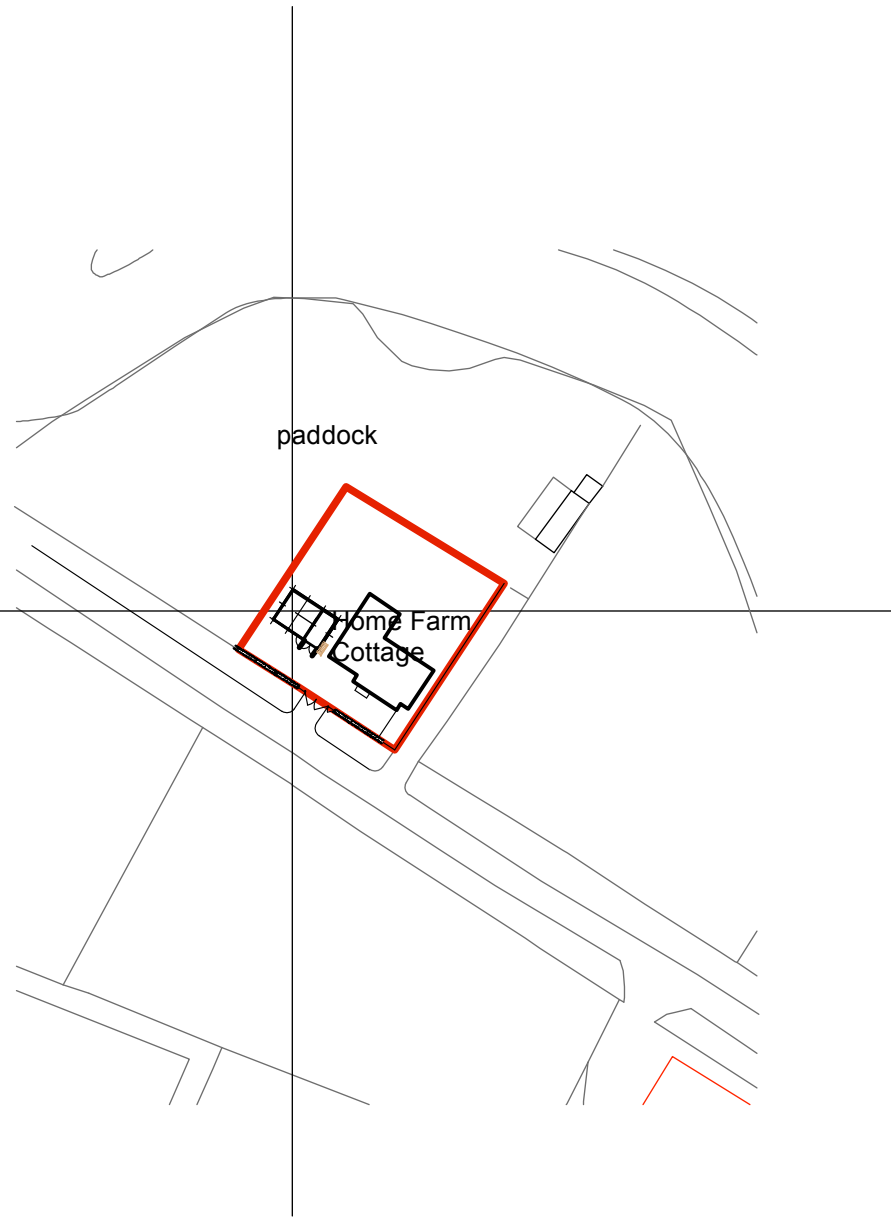


Site Location Plan
(scale 1:1250)

easting: 456013
northing: 324698

324700m

DO NOT SCALE FROM THIS DRAWING. DIMENSIONS AND LEVELS TO BE CHECKED ON SITE BY THE CONTRACTOR. ALL DIMENSIONS IN MILLIMETRES UNLESS OTHERWISE NOTED. ALL LEVELS IN METRES UNLESS OTHERWISE NOTED.

©Crown Copyright and database rights 2022 OS Licence no. AC0000849896

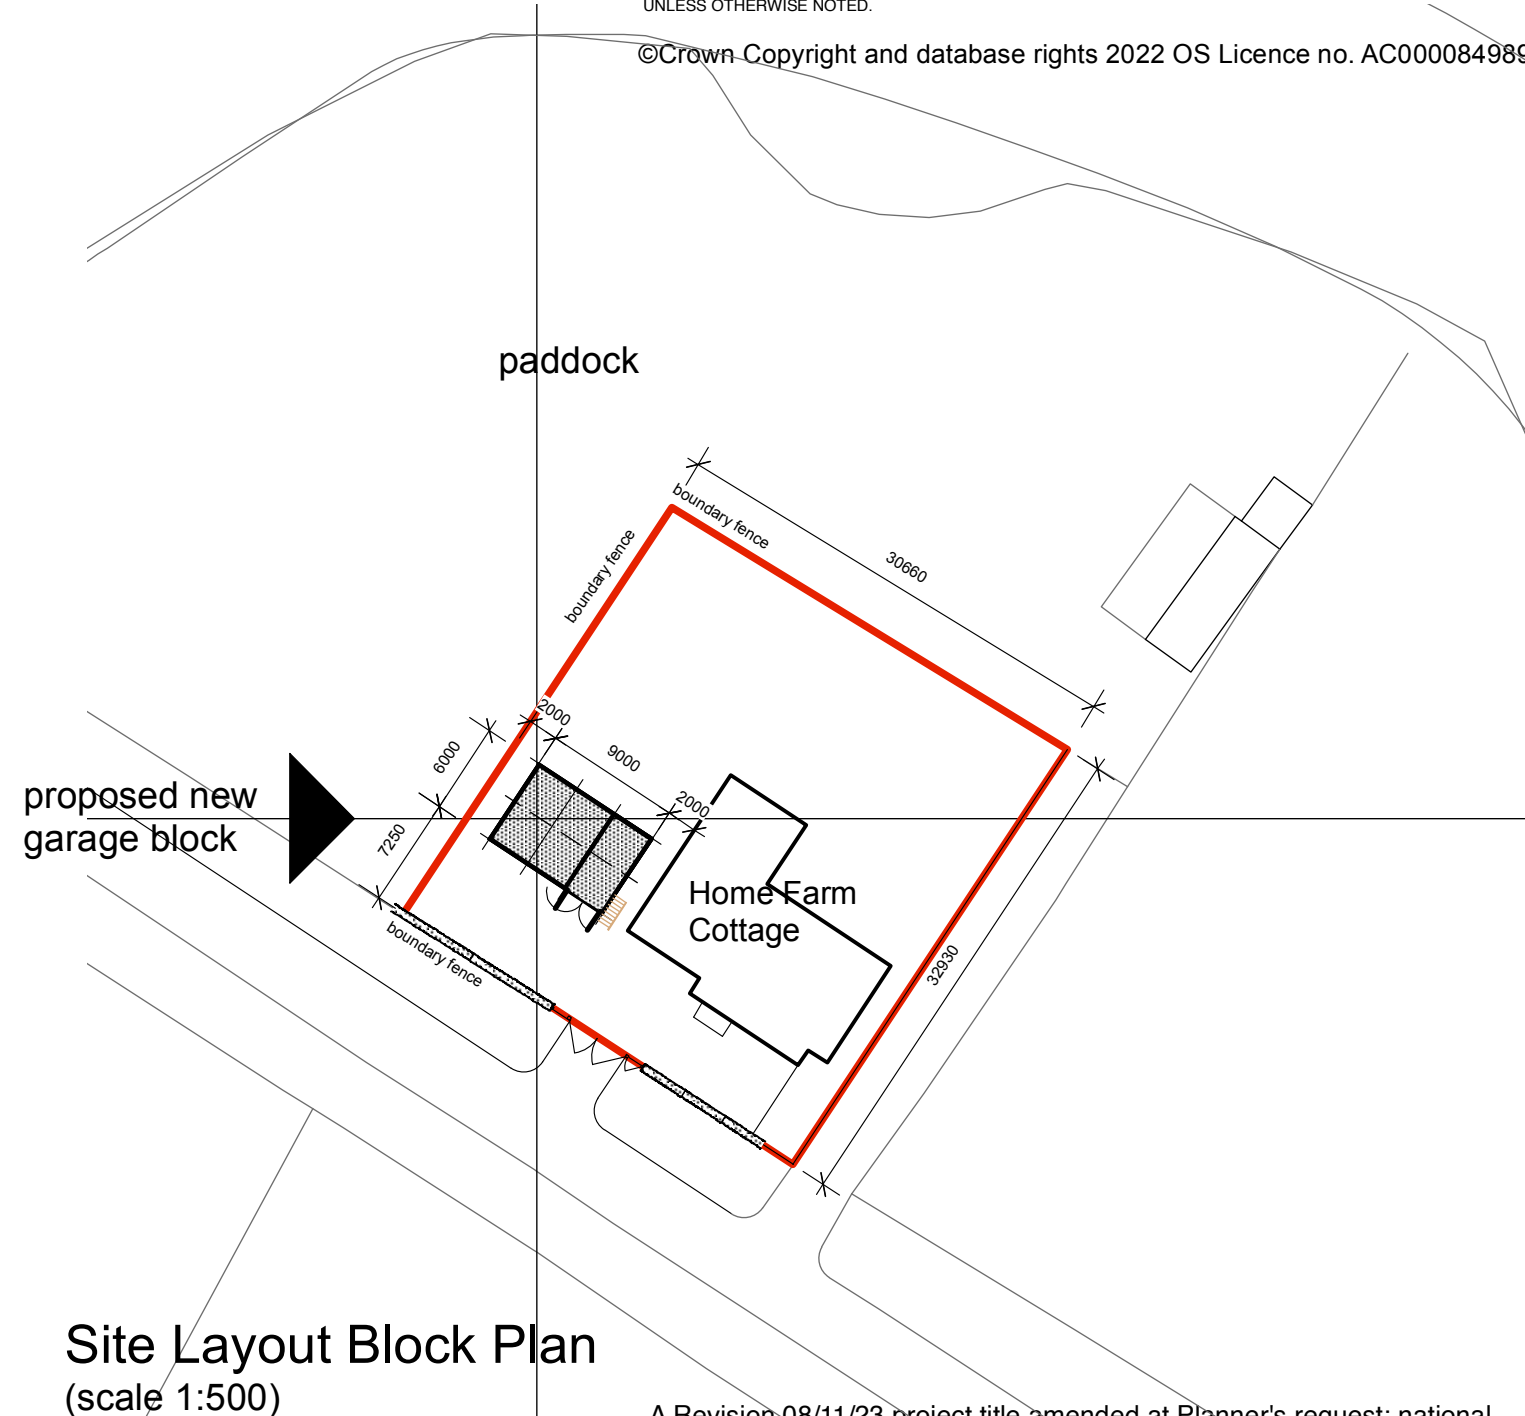

Site Layout Block Plan
(scale 1:500)

proposed site area: 996sq.m

A Revision 08/11/23 project title amended at Planner's request; national grid refs. & site area added

planning application
JEFFREY F JONES MCIAT ACIOB
CHARTERED ARCHITECTURAL TECHNOLOGIST

12, BLEY AVENUE, EAST LEAKE, LOUGHBOROUGH, LEICS. LE12 6NX
TELEPHONE : 01509 820709 MOBILE: 07909 511309
e mail: jeffreyjones613@gmail.com

PROJECT:
Change of Use of Part Paddock, Conversion/Alteration of Existing Garage including Bay Window, New Detached Garage with First Floor Storage to Home Farm Cottage, Stanford on Soar, Loughborough LE12 5QN
DRAWING:

Site Location Plan & Block Plan

DATE: June 2023

SCALE:1:1250/500 @ A3 DWG.NO. EM-23-01A