


Site Location Plan

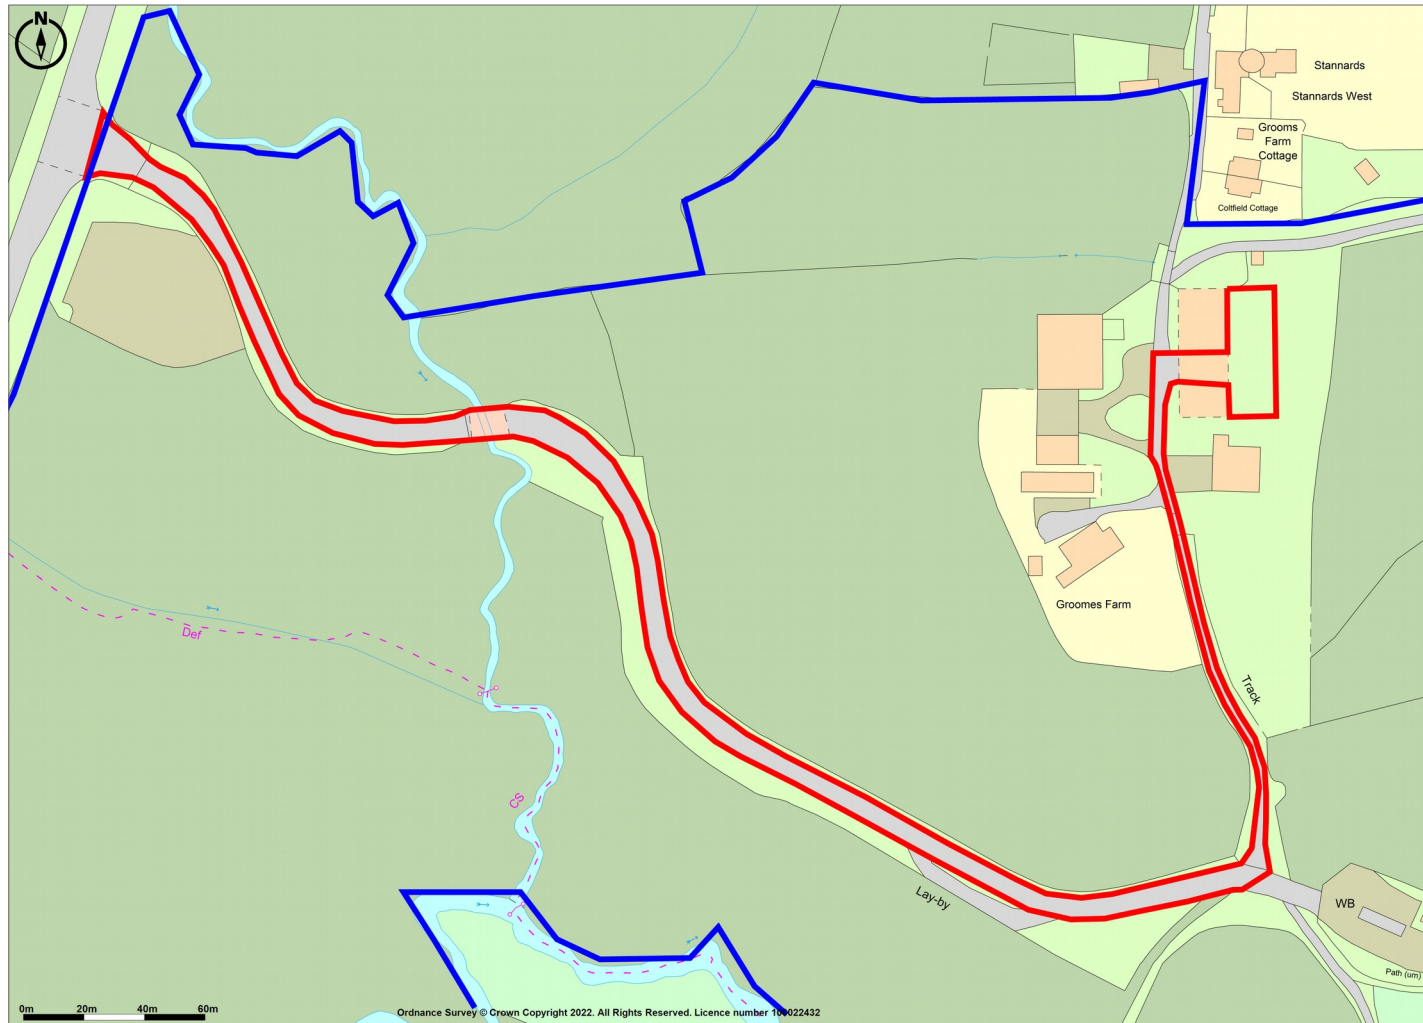

Promap

● LANDMARK INFORMATION

Ordnance Survey Crown Copyright 2022. All rights reserved.
Licence number 100022432.

Plotted Scale - 1:2500. Paper Size – A4