




PROPOSED PLAN (LEVEL E)

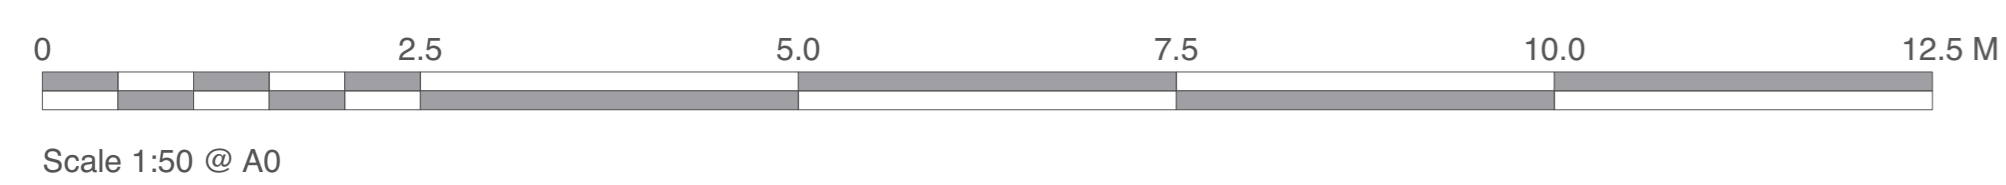

Kendall Kingscott
 Chartered Architects
 Chartered Building Surveyors
 Interior Designers
 CDM Services

Project: **Proposed Vertical Extension Oncology**
 Client: **University Hospital Southampton**

3 GP Centre, Wyman Road, Ringwood, Hampshire, B24 3FF
 +44 (0)1425 472 833
 www.kendallkingscott.co.uk

Revision: **201254-VEO-KKL-00-LE-DR-A-1401 P02**

Revision History:
 P02 18/10/2023 TC CS Layout amended as design has developed.
 P01 27/01/2022 TC CS First Issue
 Rev. Date By App Note

Drawing Title: **Proposed Plan (Level E)**

Project Number: **201254-VEO-KKL-00-LE-DR-A-1401**

Scale: **1:50**
 Paper Size: **ISO A0**
 Filename: **201254.vwx**

Date: **04/01/2022**
 Drawn: **MC**
 Checked: **CS**
 Project/Phase: **PLANNING**

Check all dimensions and levels on site.
 © Copyright Do not scale this drawing.

PLANNING