


PROPOSED SITE PLAN

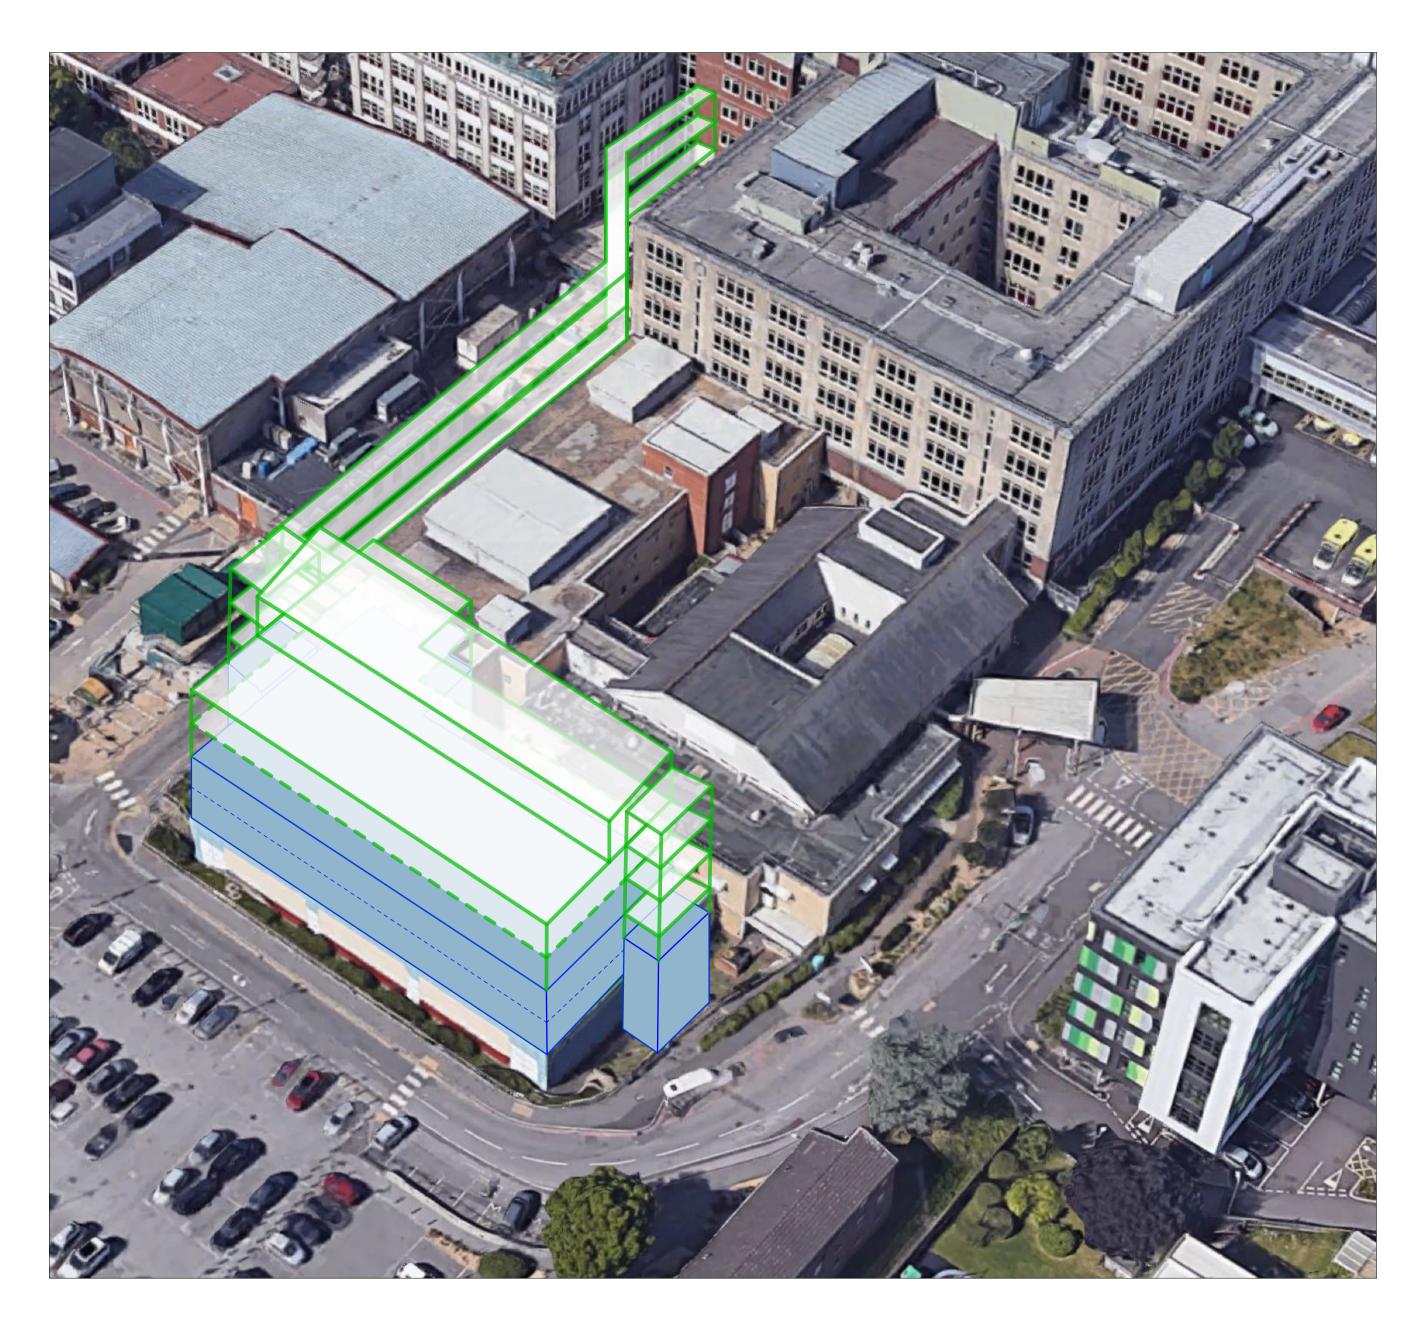

PROPOSED BUILDING MASSING

KEY

Two storey vertical extension to Oncology Centre recently completed. Refer to previous planning application 20/00773/FUL for further details.

Proposed three-storey vertical extension to Oncology Centre. Ward accommodation to Levels D and E with plant situated on Level F. Skywalks linking back to main hospital street on Levels D and E.



Interior Designers **CDM Services**

+44 (0)425 472 833

www.kendallkingscott.co.uk

updated information from the said designs/information by the User is entirely the responsibility of the User and Kendall Kingscott Ltd. shall have no responsibility in respect thereof whatsoever.

P01 27/01/2022 TC CS First issue.

Proposed Vertical Extension Oncology Proposed Site and Massing Plan

University Hospital Southampton

ISO A1 201254.vwx Check all dimensions and levels on site

201254-VEO-KKL-00-ZZ-DR-A-1105 P01 3 GP Centre, Yeoman Road, Ringwood, Hampshire, BH24 3FF

PROPOSED SITE AND MASSING PLAN