



PROPOSED PLAN (LEVEL D)

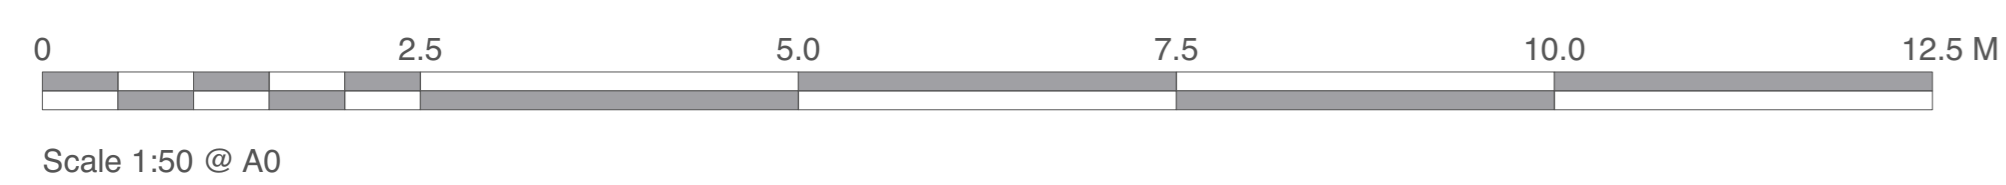

Scale 1:50 @ A0

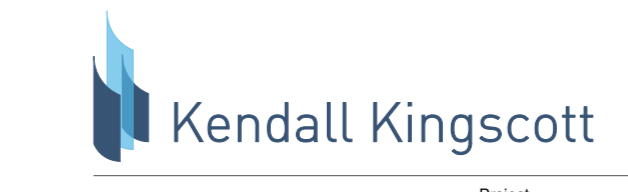

<p>Chartered Architects Chartered Building Surveyors Interior Designers CDM Services</p>	<p>Project Proposed Vertical Extension Oncology</p> <p>Client University Hospital Southampton</p>	<p>Revision P02 18/10/2023 TC CS Layout amended as design has developed. P01 27/01/2022 TC CS First Issue</p> <p>Project Number 201254-VEO-KKL-00-LD-DR-A-1400 P02</p>
--	---	--

PLANNING

3 GP Centre, Wyman Road, Ringwood, Hampshire, B204 5FF
+44 (0)425 472 833
www.kendallkingscott.co.uk

ISO A0 201254.vwx
04/01/2022 MC CS PLANNING

Check all dimensions and levels on site