




EXISTING PLAN (LEVEL B)

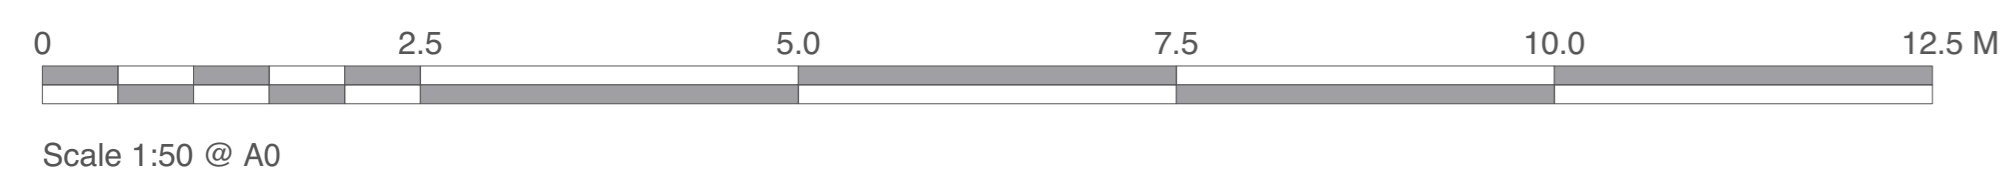

<p>Kendall Kingscott Chartered Architects Chartered Building Surveyors Interior Designers CDM Services</p>	<p>Project: Proposed Vertical Extension Oncology</p>	<p>P01 27/01/2022 TC CS First Issue</p>
	<p>Client: University Hospital Southampton</p>	<p>Revision: P01</p>
	<p>Scale: 1:50</p>	<p>Project/Revision: PLANNING</p>
	<p>3 GP Centre, Younham Road, Ringwood, Hampshire, BH24 9FF +44 (0)425 472 833 www.kendallkingscott.co.uk</p>	<p>Project Number: 201254-VEO-KKL-00-LB-DR-A-1001</p>

PLANNING

Only to be used on the site for which designed. The electronic transmission of design information contained in this drawing is carried out entirely at the user's risk and Kendall Kingscott Ltd will have no liability for any errors or inaccuracies arising therefrom. The production of amended or updated drawings from this file shall be undertaken by the user and not Kendall Kingscott Ltd. All drawings are the property of Kendall Kingscott Ltd. All drawings are the property of Kendall Kingscott Ltd.