


## PROPOSED SITE AND LOCATION PLAN

FE H							$\land \land \land$
2			*				///
							$\sim$
		L)/r///×					$/ \land \land$
						estion of the	
			XXXXXXXXXXXXXXXXXXXXXXXXXXXXXXXXXXXXXX				
						$\frown$	Same Contraction
			A CONTRACTOR				
			~				
					$\mathcal{Y} \land \mathcal{N} \land \mathcal{V} \land \mathcal{N} \lor \mathcal{V}$		
					A A A A A A A A A A A A A A A A A A A		
					Ň		
PROP	OSED LOO	CATION PLAN				N	
0	50	100	150	200	250	300 M	

Scale 1:1250 @ A0

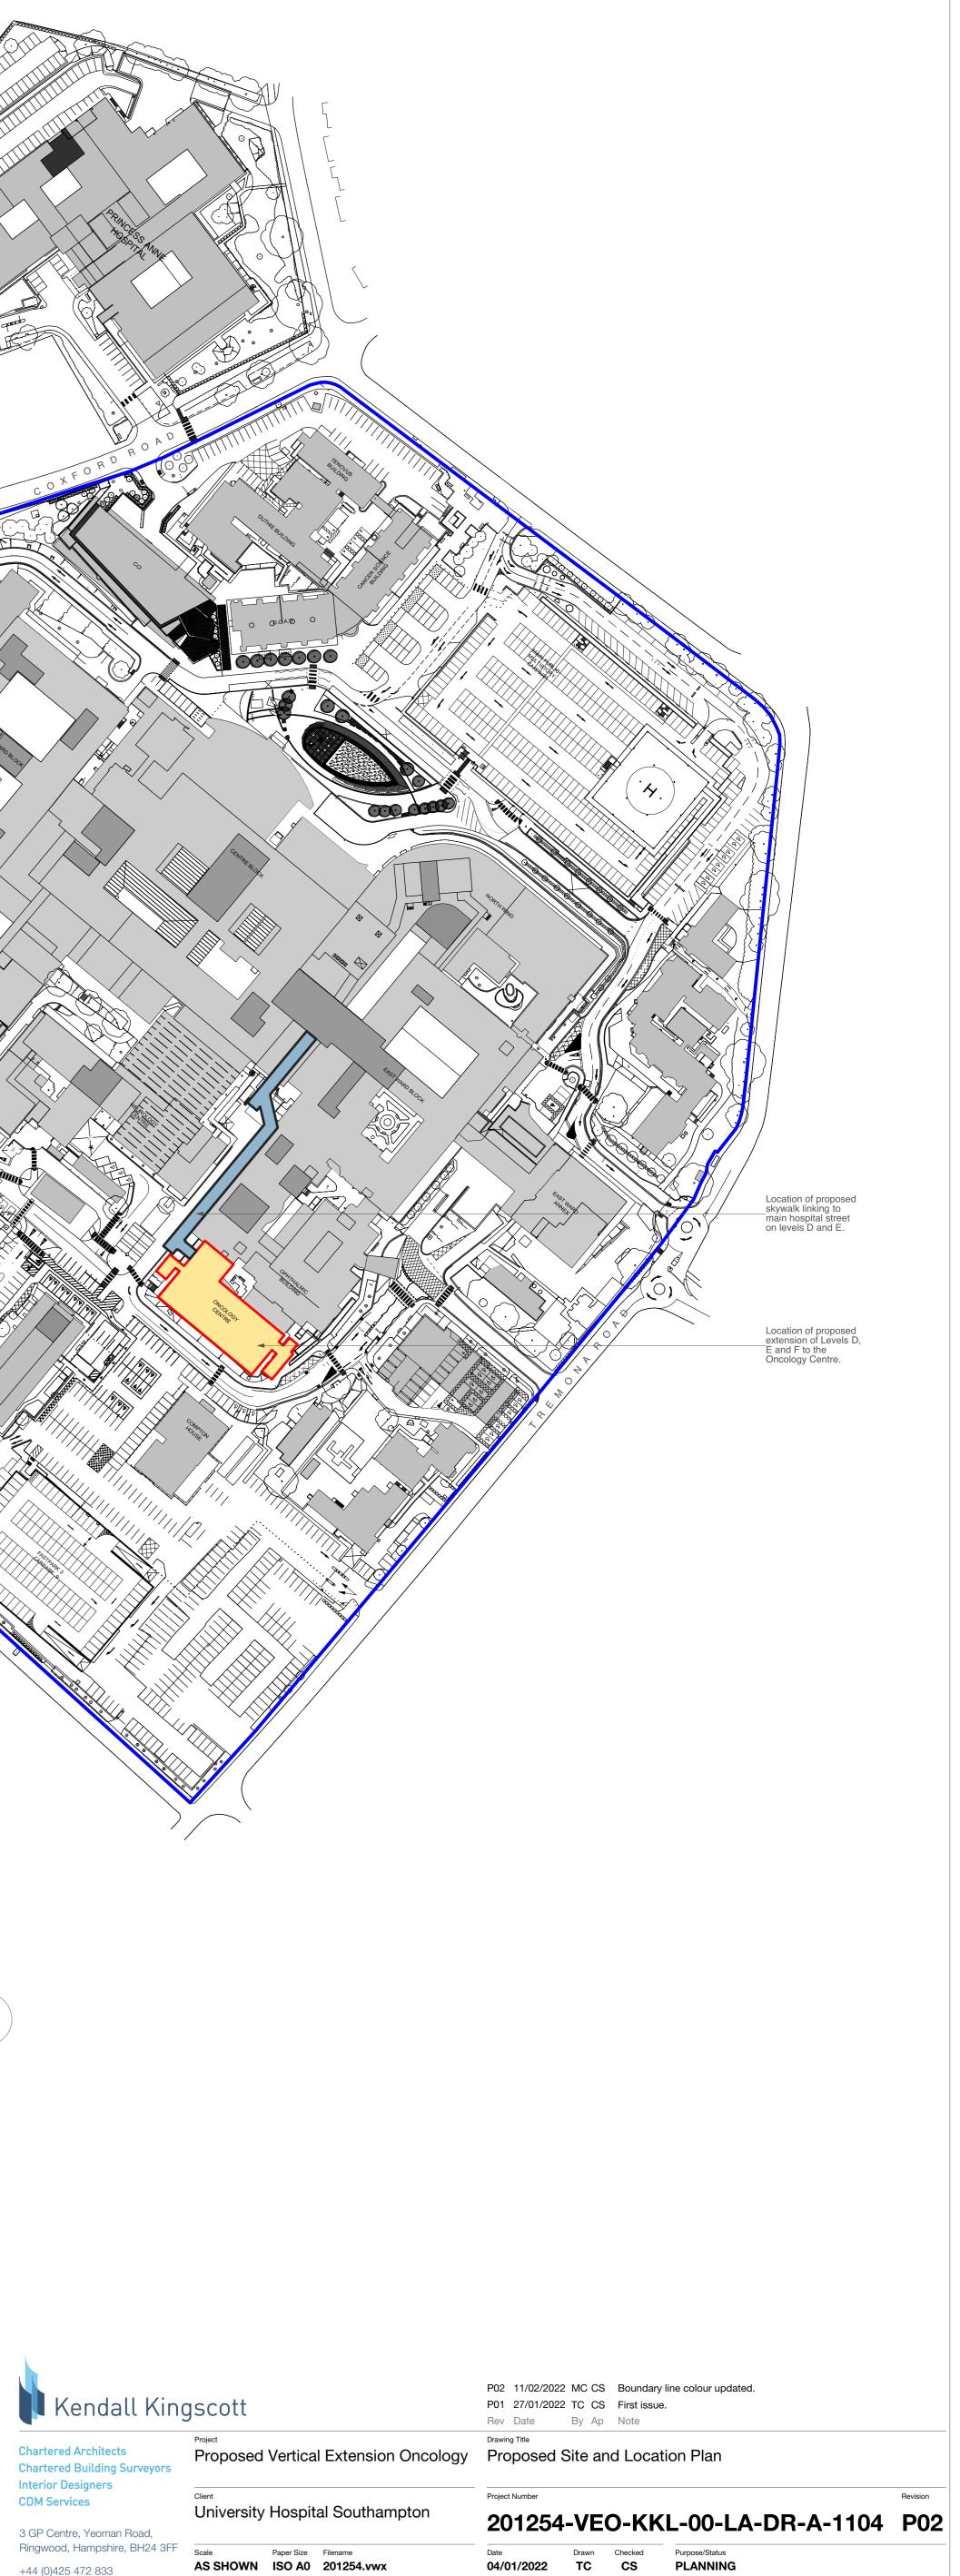

Do not scale this drawing

Check all dimensions and levels on site

Only to be used on the site for which designed. The electronic transmission of designs/information contained in this drawing is carried out entirely at the User's risk and Kendall Kingscott Ltd. will have no liability for any errors or inaccuracies arising therefrom. The production of amended or updated information from the said designs/information by the User is entirely the responsibility of the User and Kendall Kingscott Ltd. shall have no responsibility in respect thereof whatsoever.

 PLANNING
 +44 (0)425 472 833
 Scale

 www.kendallkingscott.co.uk
 © Copyright