



PROPOSED PLAN (LEVEL F)

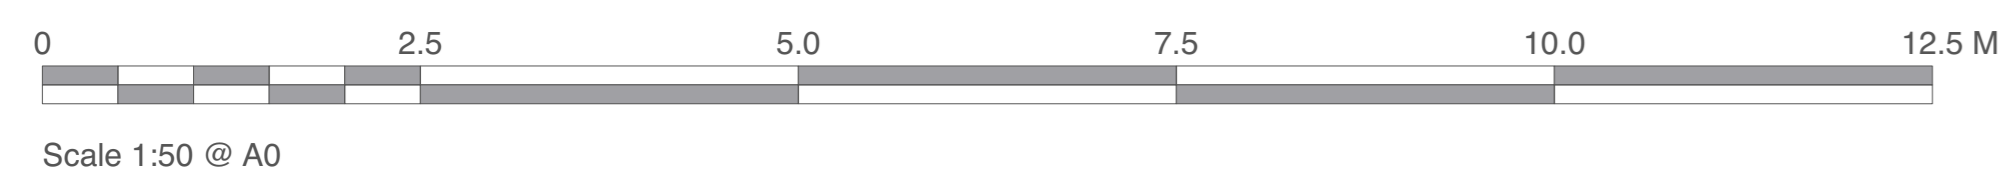

Scale 1:50 @ A0

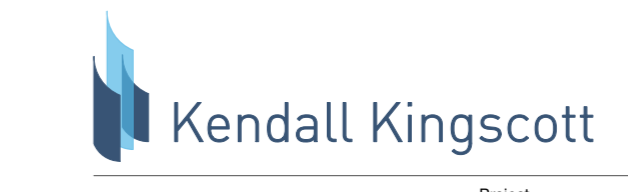

Chartered Architects  
Chartered Building Surveyors  
Interior Designers  
CDM Services

3 GP Centre, Younham Road,  
Ringwood, Hampshire, BH24 3FF  
+44 (0)1425 472 833  
www.kendallkingscott.co.uk

Project	201254-VEO-KKL-00-LF-DR-A-1402	Revision	P02
Client	University Hospital Southampton	Project/Phase	PLANNING
Drawn	TC	Checked	CS
Date	04/01/2022	Project/Phase	PLANNING
Scale	1:50	ISO A0	201254.vwx
© Copyright	Do not scale this drawing		

P02 18/10/2023 TC CS Additional plant room area added.  
P01 27/01/2022 TC CS First Issue.  
Rev. Date By App Note

PLANNING

Only to be used on the site for which assigned. The electronic transmission of design information contained in this drawing is limited to the user's site and is not intended for distribution. The production of amended or updated drawings from this file is the responsibility of the user and is not intended for distribution. All rights reserved. © Kendall Kingscott Ltd. All rights reserved. © Kendall Kingscott Ltd.