
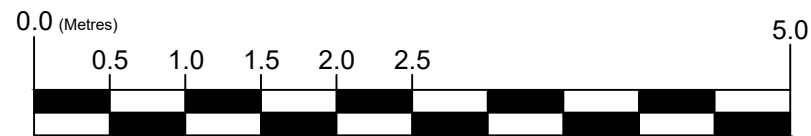


Rev	Date	By	Amendments

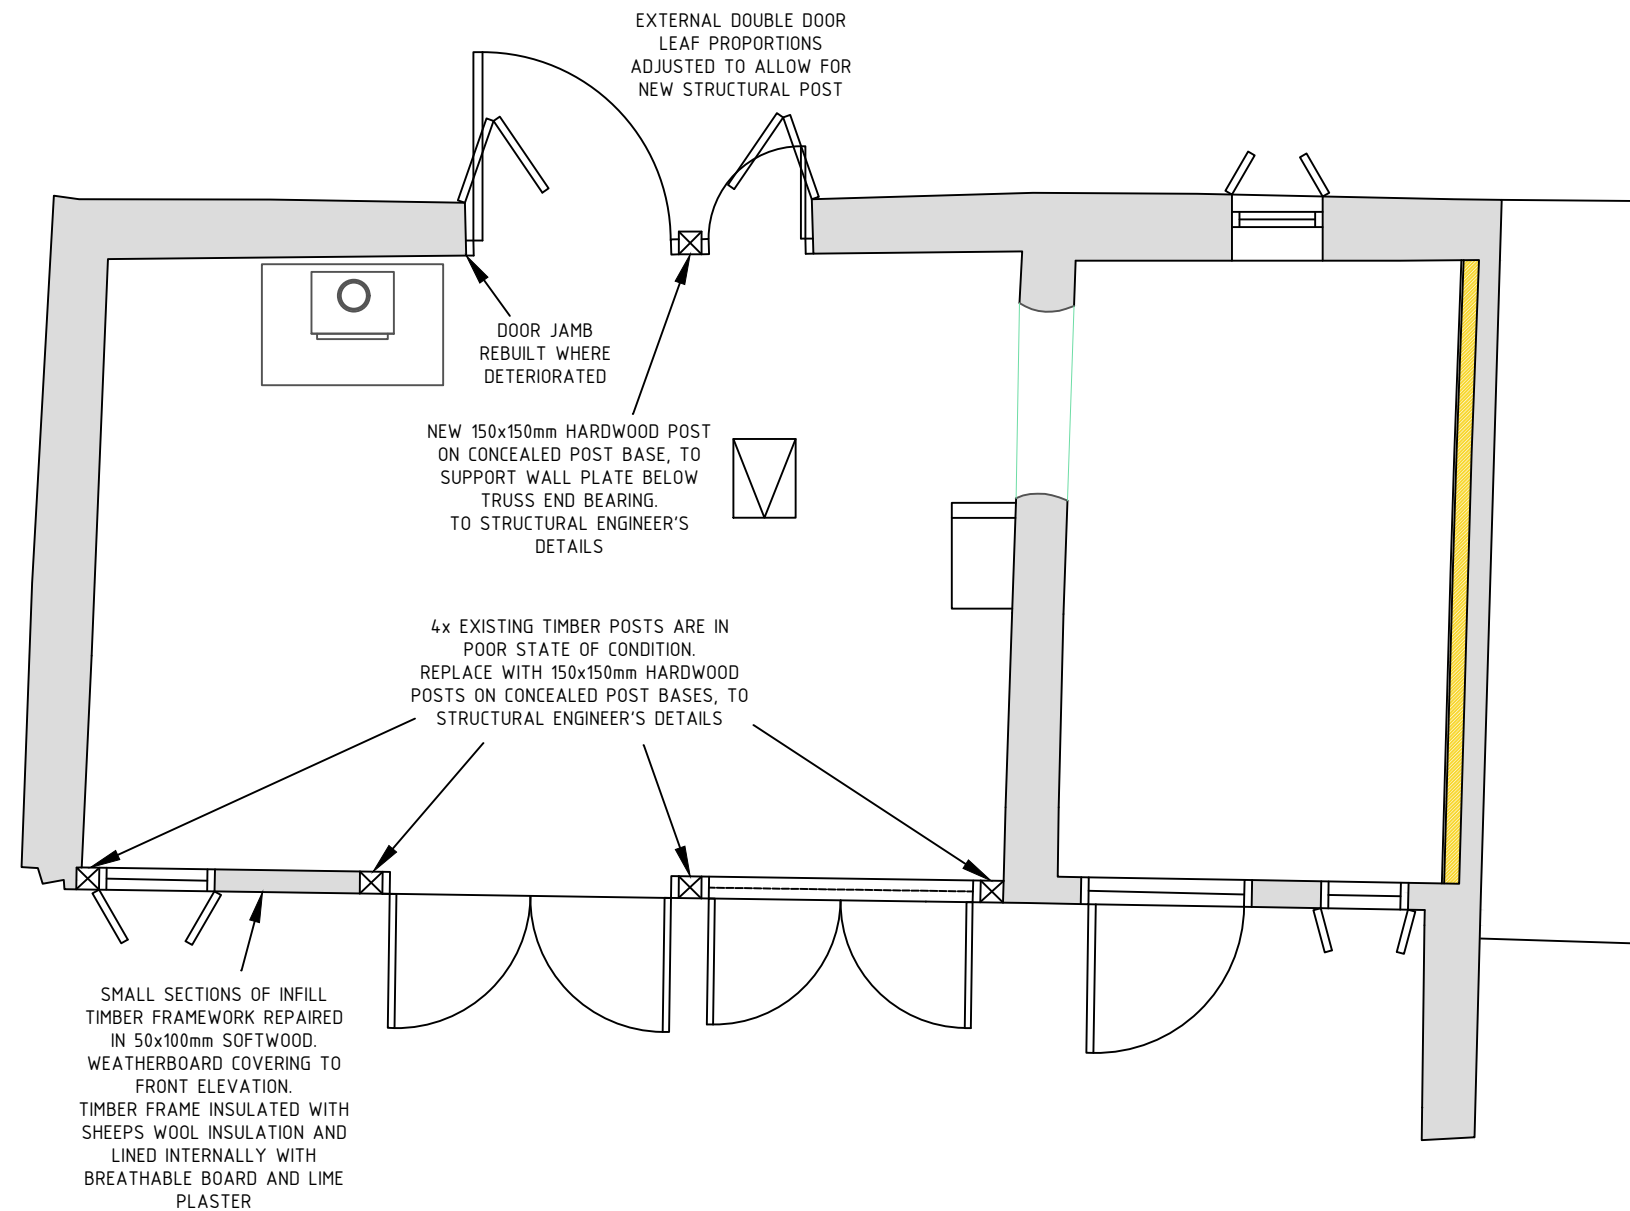

Scaled @ 1:50

## Andrews Eades

Chartered Surveyors

Building Surveying • Quantity Surveying • Architectural Design

20 Cornmarket, Thame, Oxon, OX9 2BL  
 Telephone: 01844 261222 Fax: 01844 261190  
 Web: [www.andrews-eades.co.uk](http://www.andrews-eades.co.uk)

Client  
 MR & MRS STONHAM

Job Title  
 HOLYMANS FARMHOUSE  
 WYCHERT OUTBUILDING

Drawing Title  
 PROPOSED TIMBER REPAIRS TO WALLS

Scale AS SHOWN Date 20/09/2023 Drawn By CR

Dep. No. 19-591 Job 07 Rev.

Original Page Size A3  
 This drawing and the works depicted are the copyright of Andrews Eades Chartered Surveyors and may not be reproduced or amended in any form except by written permission.  
 No liability will be accepted for amendments made by other persons.  
 Any errors or discrepancies in dimensions or notes on drawings should be reported to the originator.