


EXISTING LOCATION PLAN - 1:1250

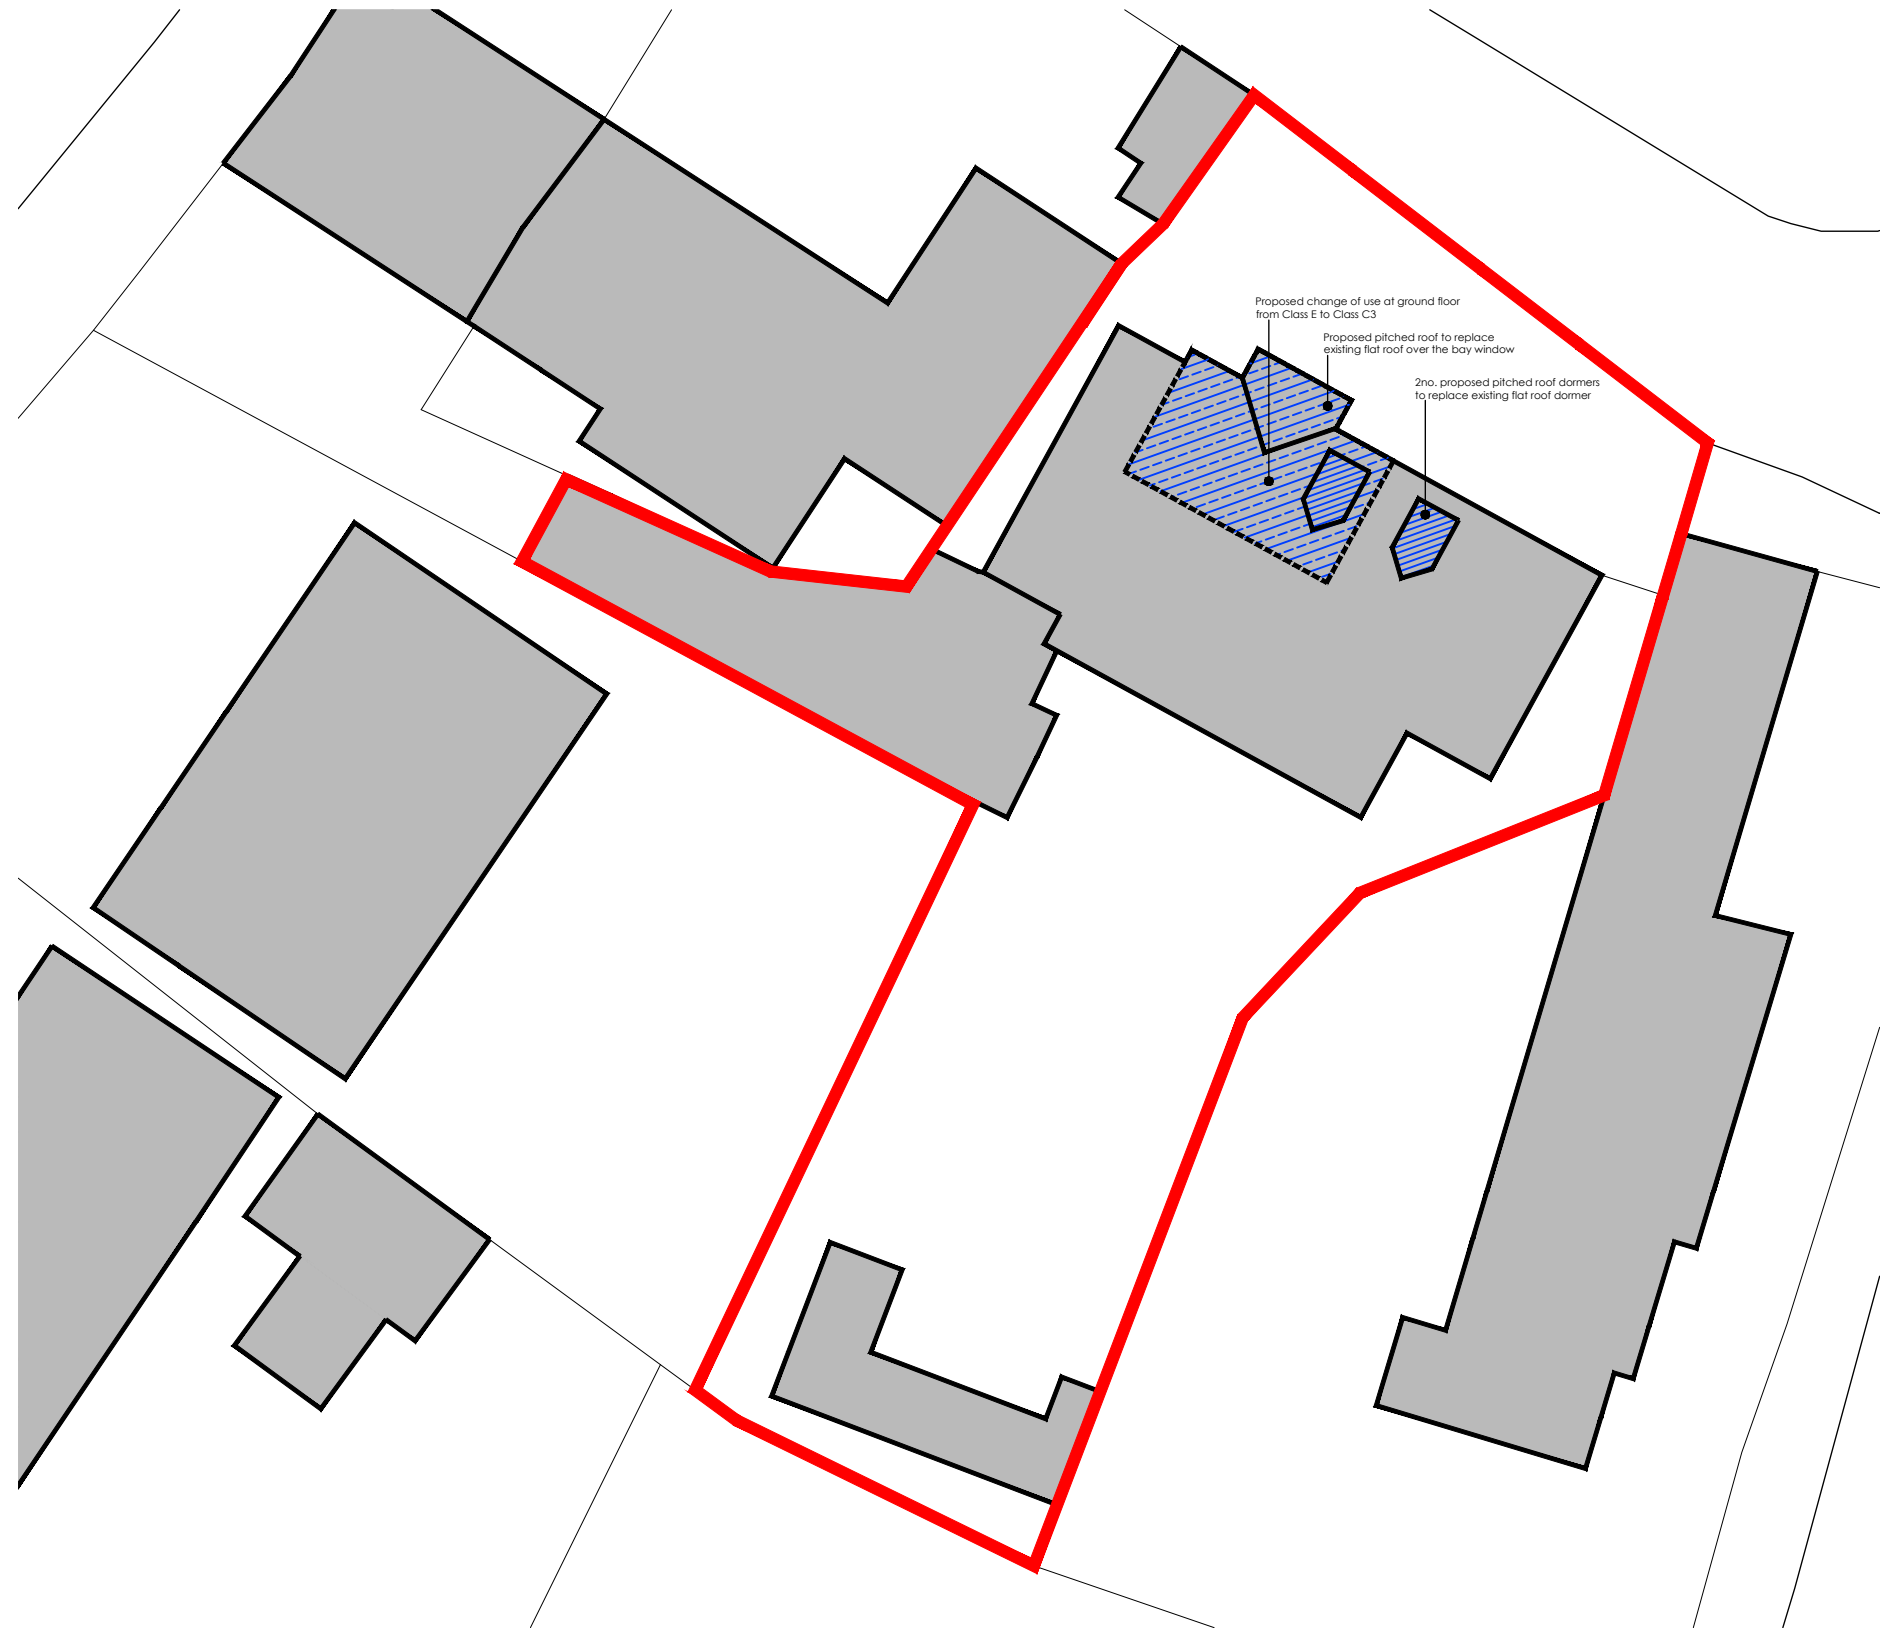

PROPOSED SITE/ BLOCK PLAN - 1:200

CLIENT
Kevin Dennington

JOB NO.
W2122

JOB TITLE
Sycamore View
The Green
Cheersley

DATE
November 2023



SCALE
As Shown @ A3

DRAWING NO.
13 B

DRAWING TITLE
Existing Location Plan & Proposed Site/Block Plan

REVISION

A	Nov 2023	Red line updated
B	Nov 2023	Roof over the front bay window amended

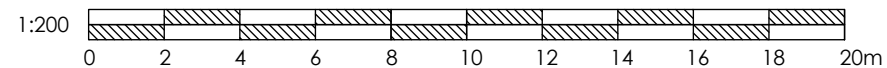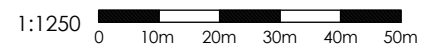

2 The Rise, Kingston Blount, Chinnor
Oxfordshire, OX39 4RY
01844 354639, enquiries@wolstenholme-ltd.com

Drawing remains copyright of the Architect.
Dimensional discrepancies to be referred to the Architect.

