


Site address - Marshborough House, Marshborough, Sandwich, CT13 0PJ

Drawing - 2 - Ground Floor Plan

Scale - 1:50 @ A3

Existing Ground Floor Plan

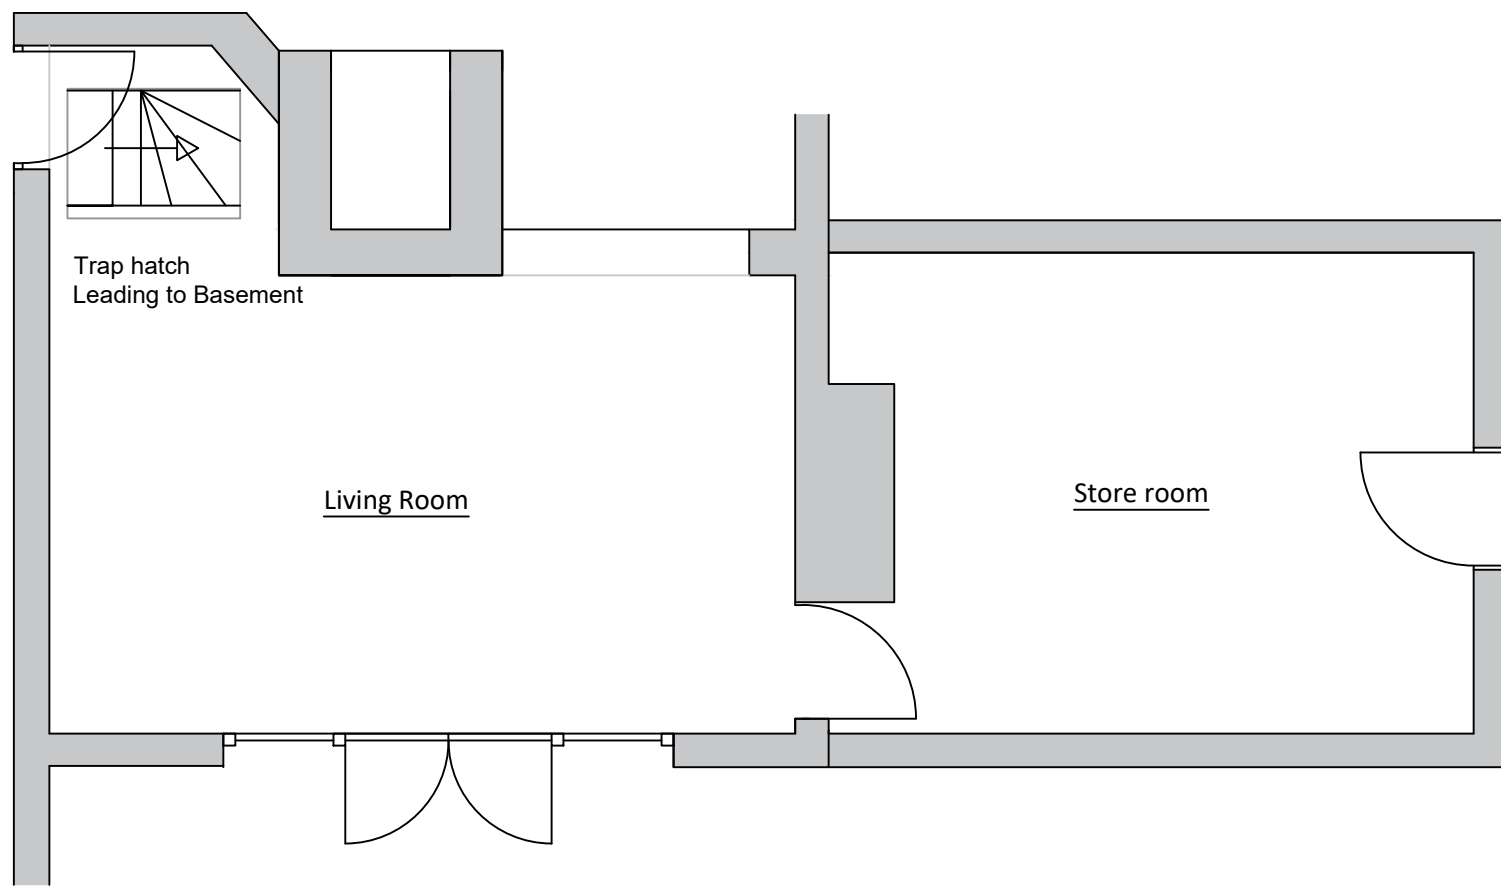

Proposed Ground Floor Plan

