


Site address - Marshborough House, Marshborough, Sandwich, CT13 0PJ

Drawing - 1 - Basement Plan

Scale - 1:50 @ A3

Existing Basement Plan

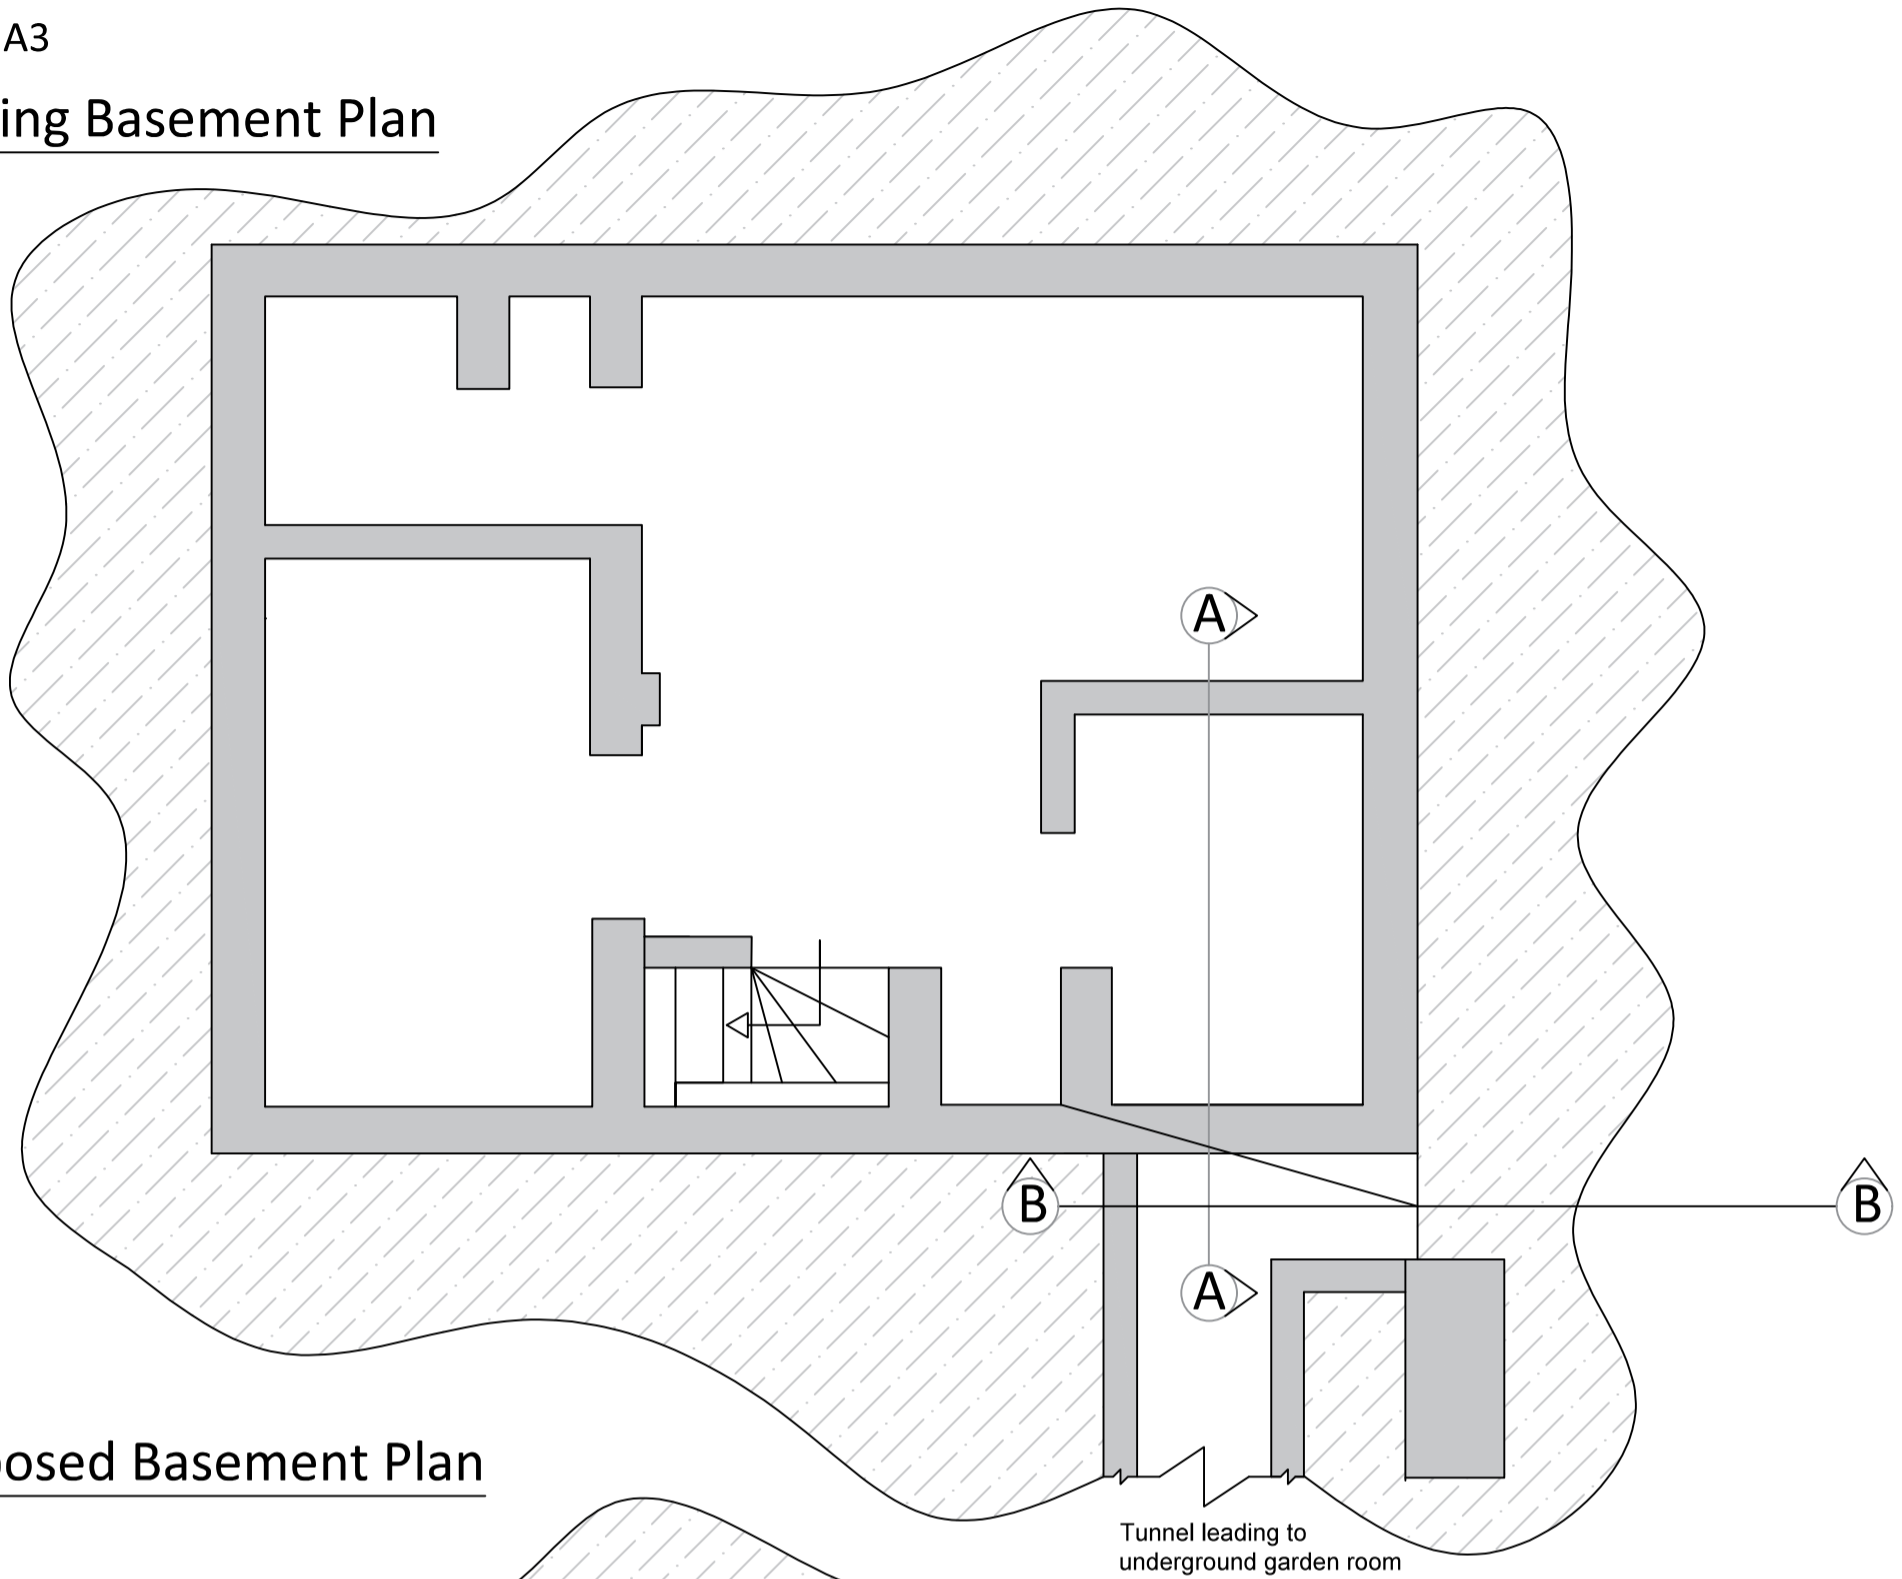

Proposed Basement Plan

