


Site address - Marshborough House, Marshborough, Sandwich, CT13 0PJ

Drawing - 3 - Cross Section A

Scale - 1:50 @ A3

Existing Cross Section - A

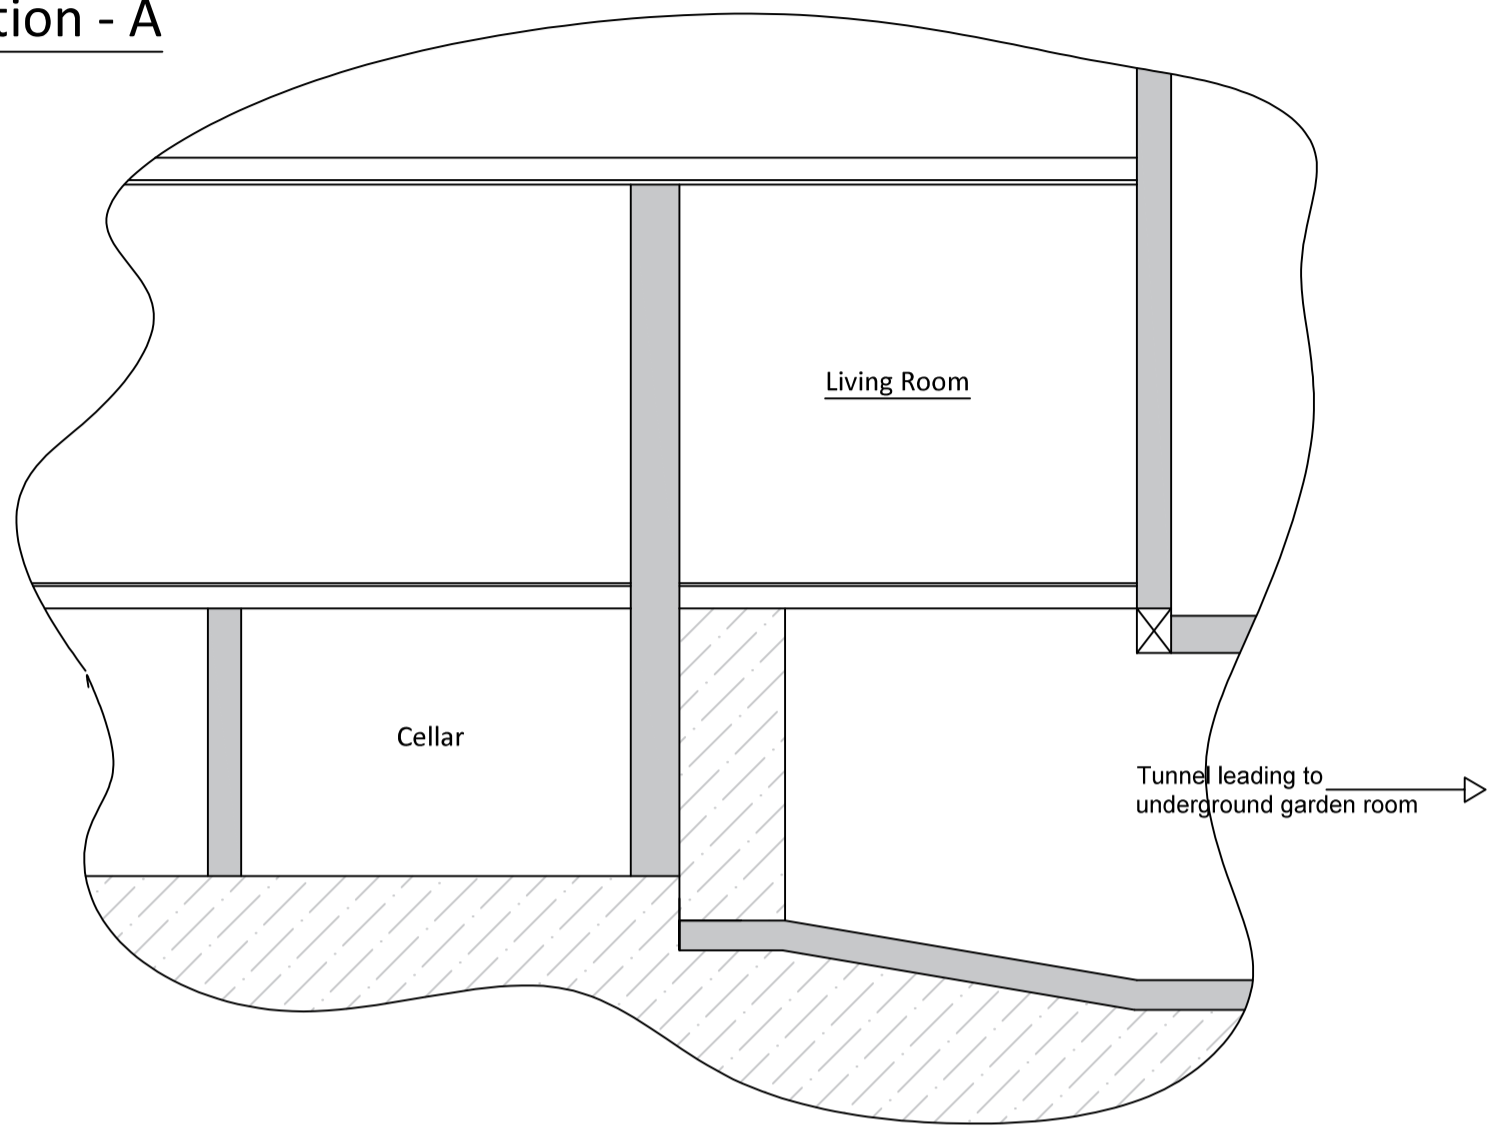

Proposed Cross Section - A

