


VICTORIA ROAD

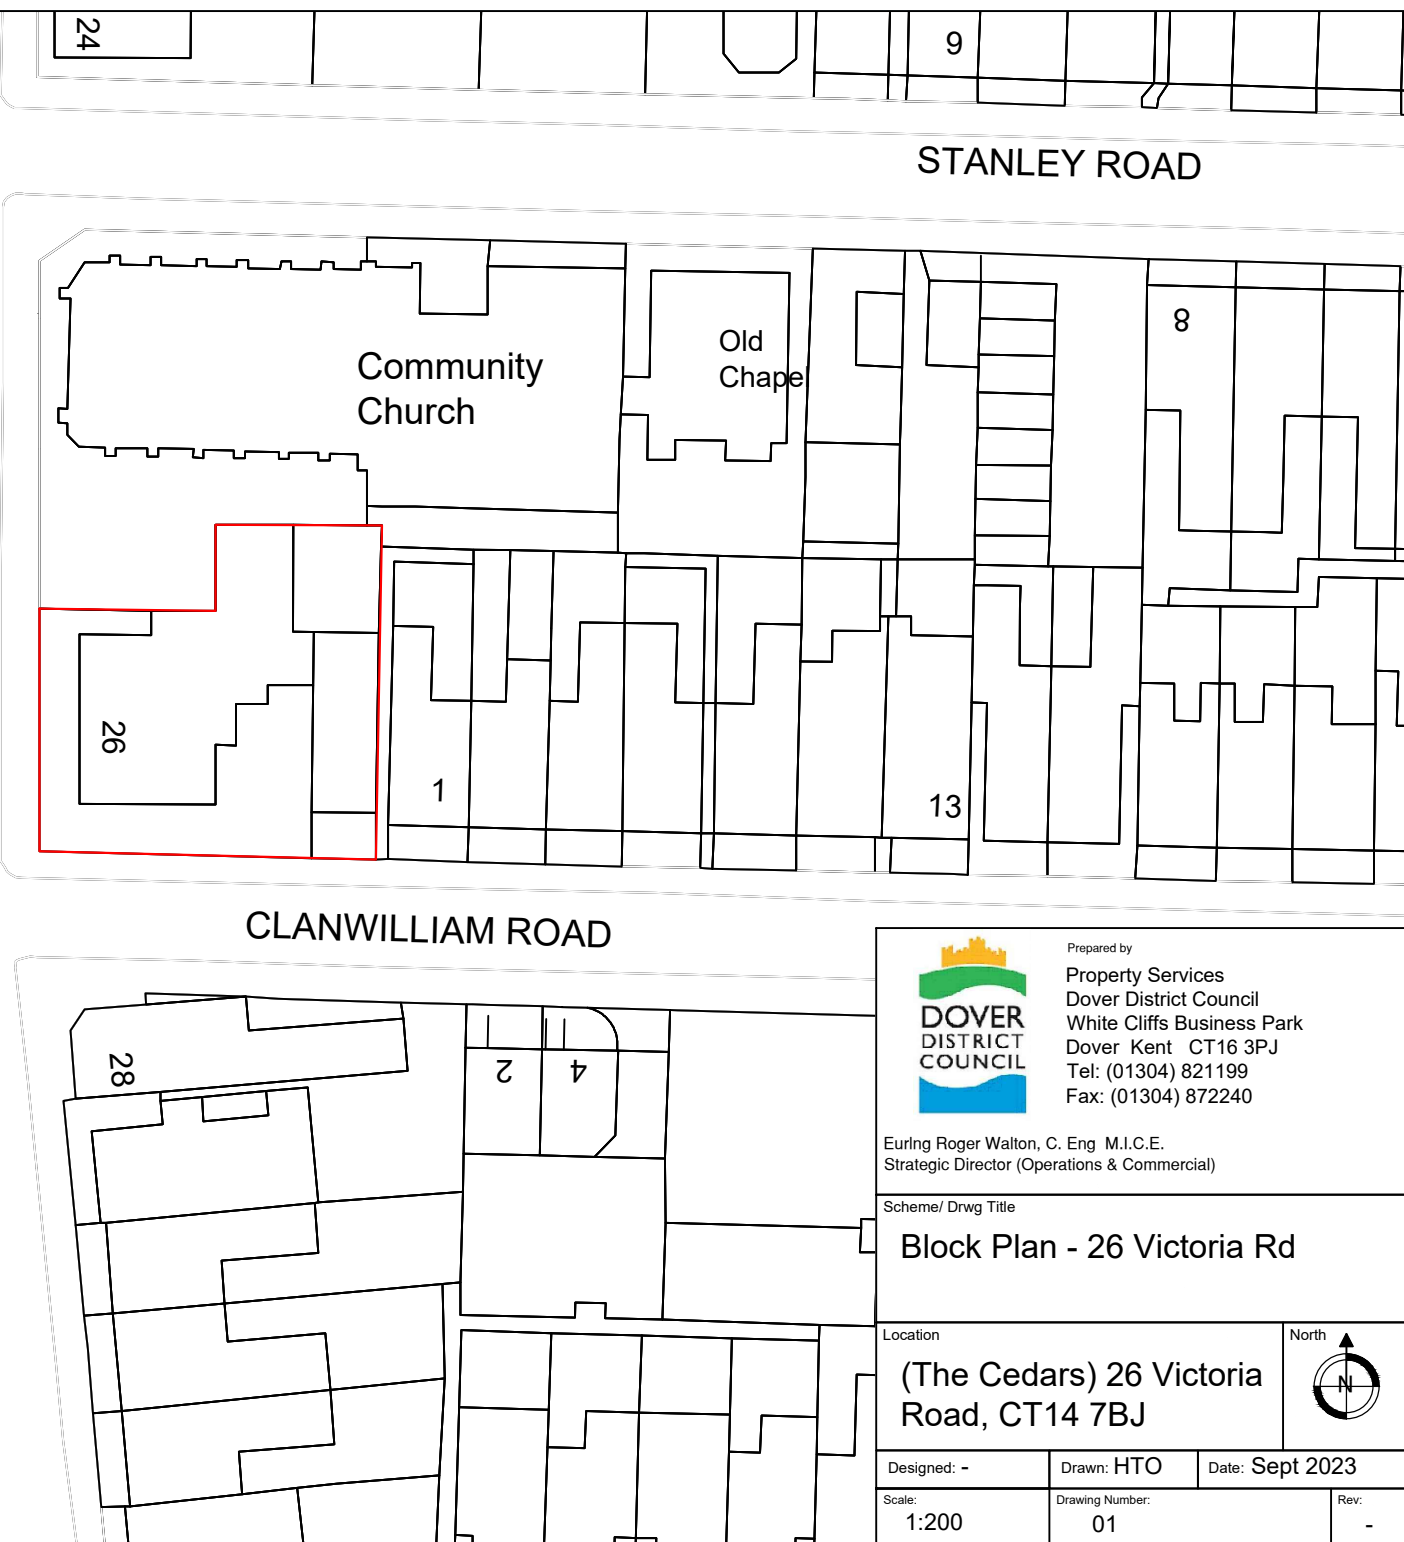

STANLEY ROAD

CLANWILLIAM ROAD




Prepared by
Property Services
 Dover District Council
 White Cliffs Business Park
 Dover Kent CT16 3PJ
 Tel: (01304) 821199
 Fax: (01304) 872240

Eurling Roger Walton, C. Eng. M.I.C.E.
 Strategic Director (Operations & Commercial)

Scheme/ Drwg Title
Block Plan - 26 Victoria Rd

Location
(The Cedars) 26 Victoria Road, CT14 7BJ

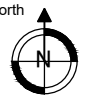

Designed: -	Drawn: HTO	Date: Sept 2023
Scale: 1:200	Drawing Number: 01	Rev: -