



Proposed Window Elevation
Scale 1:20

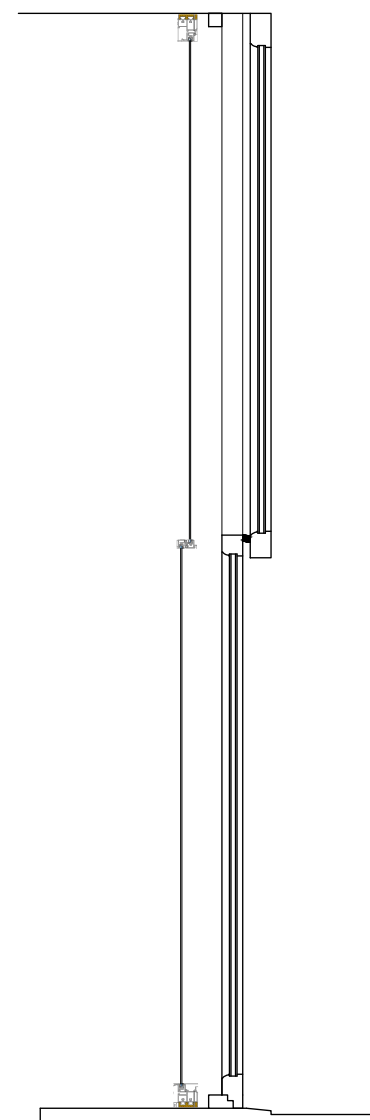

Proposed Window Section (A-A)
Scale 1:20

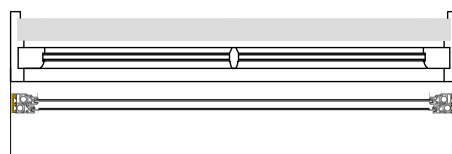

Proposed Window Section (B-B)
Scale 1:20



CR SMITH
the difference

THIS DRAWING IS FOR ILLUSTRATION PURPOSES ONLY
THEREFORE NOTHING CONTAINED HEREIN SHALL
CONSTITUTE OR FORM ANY PART OF ANY CONTRACT.

This drawing remains the property of CR Smith Glaziers
(Dunfermline) Ltd ©

ISSUE	AMENDMENT	DATE

CLIENT
Miller
1/5 55 Mitchell Street
Glasgow
G1 3LN

LOCATION

CONTRACT
-

CONTRACT NUMBER: **02511901**

Project Title
Secondary Glazing Installation.

Drawing Title
Proposed Window.

Date Drawn: **16/11/2023** Drawn By: **CMI**

Scale - NOT TO SCALE

Drawing No.
004

CHECKED	VERIFIED
---------	----------