

**PLANNING NOTES**

**Introduction:**  
Side extension and alterations to rear of property.  
Patio to be raised slightly for level access.

**Extension Roof:**  
Natural slate finish to match existing building. Pitch to match existing. All flashings in lead.

**Extension Walls:**  
Natural blonde sandstone to match existing building. Mortar bed colour to match existing. Existing external steps to remain as existing.

**Eaves & Soffit Fascia:**  
Painted black timber in style to match existing.


**Gutters and Downpipes:**  
Black uPVC in style to match existing.

**Windows and Doors:**  
Solid timber with double-glazing.  
Roof lights to be uPVC double-glazed.


**Areas:**  
GEA of existing building footprint - 150.17m<sup>2</sup>  
GEA of proposed building footprint - 164.28m<sup>2</sup>

**NOTES**


1. This drawing is the sole copyright of Mark Alexander Brown Ltd and no part may be reproduced without the written consent from Mark Alexander Brown Ltd.
2. No dimensions are to be scaled from this drawing. Work to figured dimensions only.
3. Contractors must verify all figured dimensions on site before commencing any work or making any shop drawings.
4. All dimensions must be checked prior on site prior to commencement of works and any discrepancies notified immediately to Mark Alexander Brown Ltd.

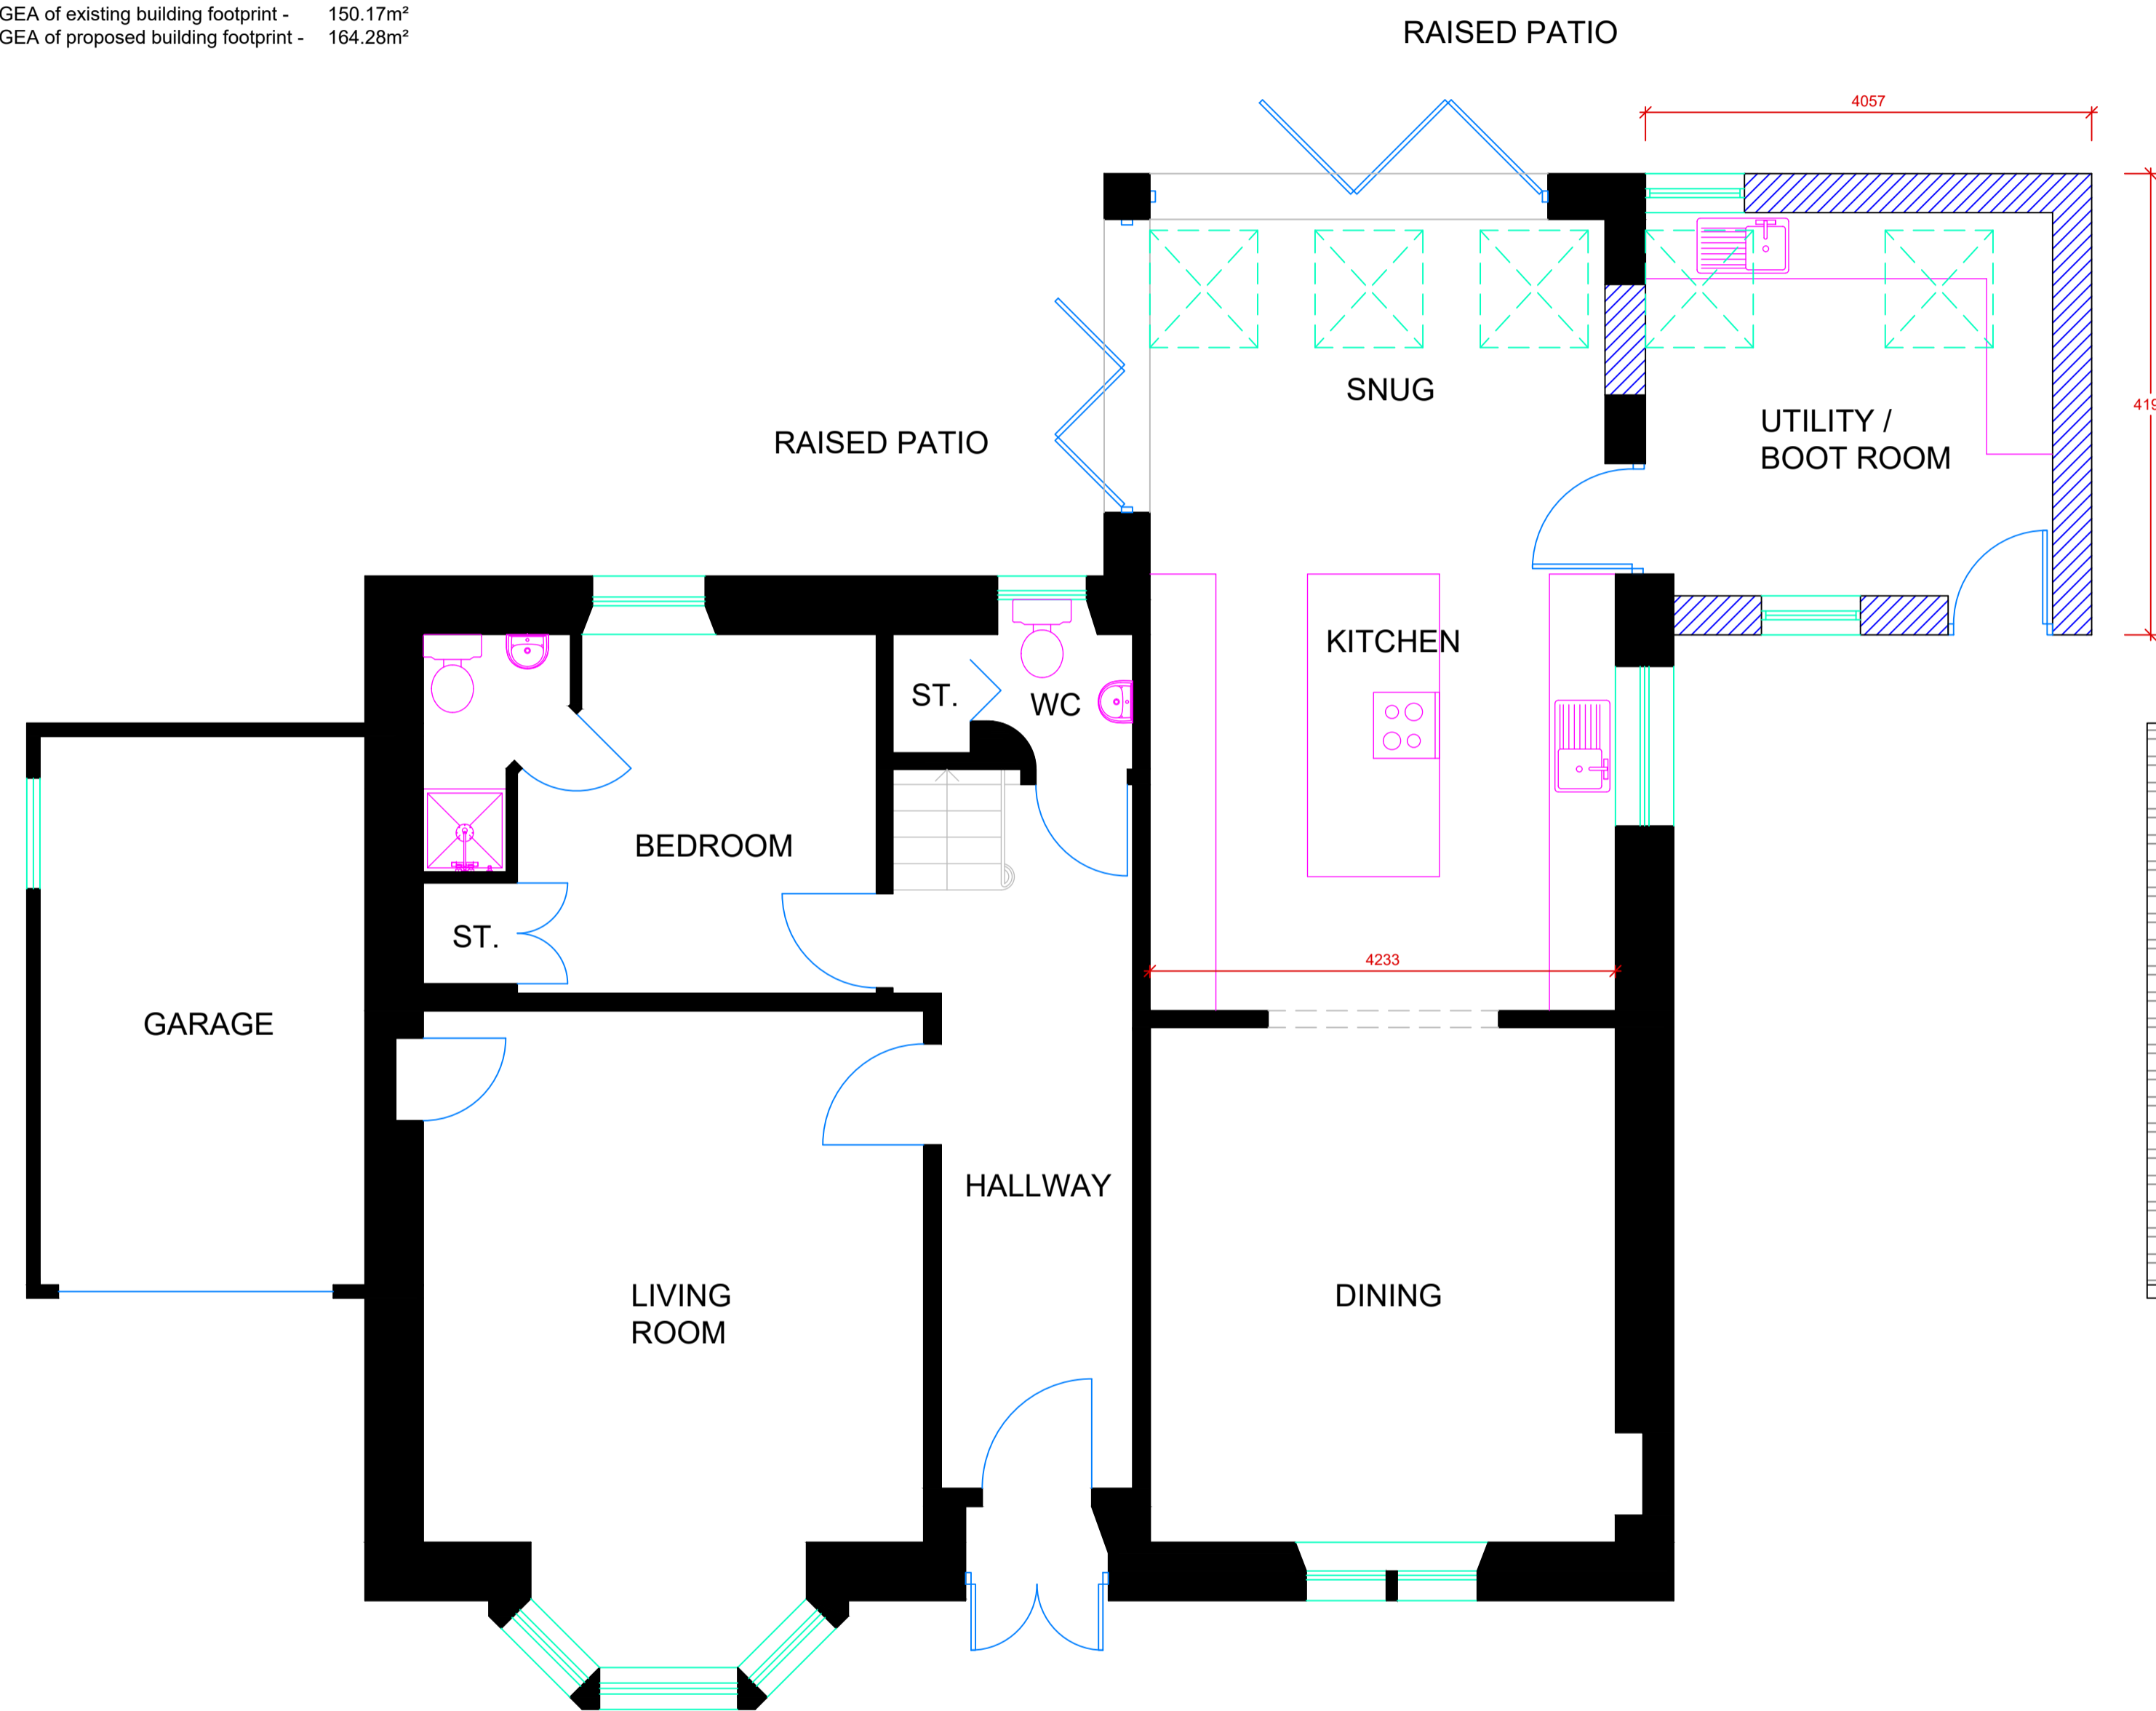

**GROUND FLOOR  
AS PROPOSED**

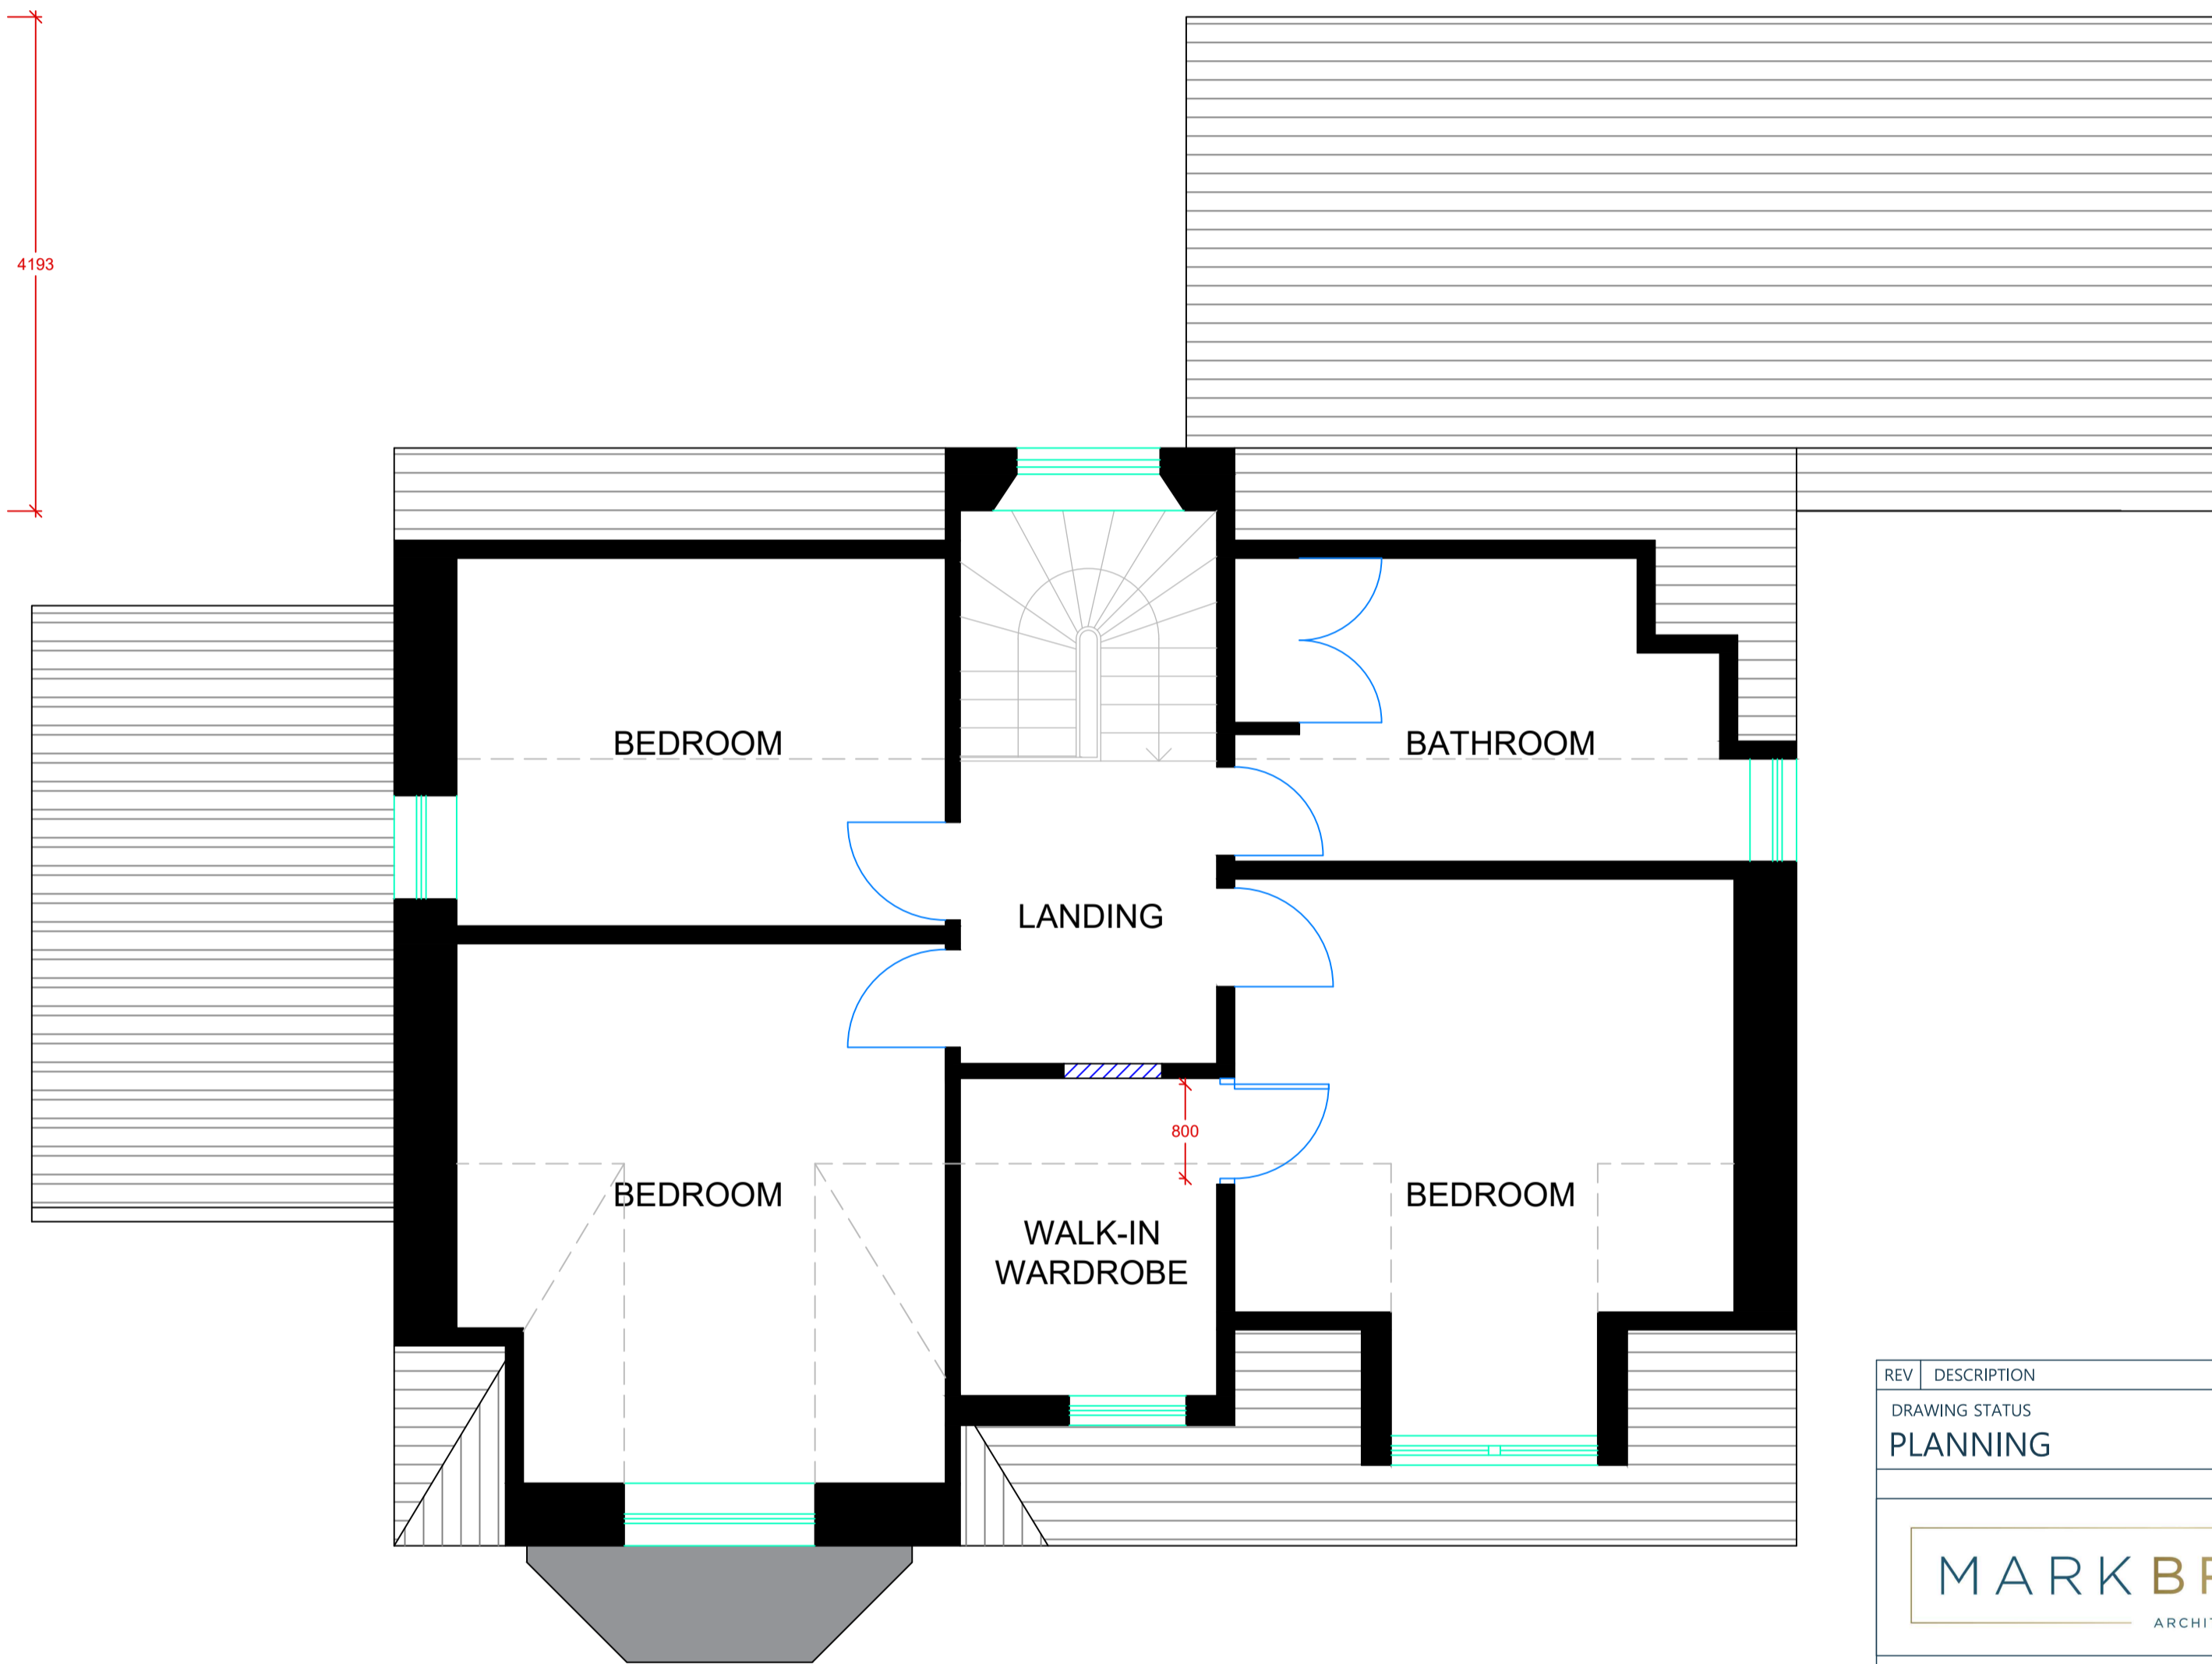

**FIRST FLOOR  
AS PROPOSED**

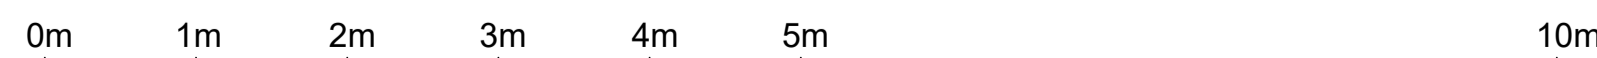

**SCALE BAR @ 1:50**

REV	DESCRIPTION	BY	DATE
DRAWING STATUS			
PLANNING			

**MARK BROWN**  
ARCHITECTURAL SURVEYOR

**ARCHITECTURAL & BUILDING  
SURVEYING SERVICES**

SUITE 14 JACOBAN OUSE  
GLEBE STREET, EAST KILBRIDE  
GLASGOW, G74 4LY

Telephone: + 44 (0) 7501 945 591  
Email: info@mark-brown.co.uk  
www.mark-brown.co.uk



Client  
**MR & MRS FRANCIS**

Project  
**SIDE EXTENSION AND ALTS  
25 RHANNAN ROAD**

Drawing Title  
**PLANS AS PROPOSED**

Scale	Date	Drawn	Checked
1:50 @ A1	29/06/2023	MB	
Project Number	Drawing Number	Rev.	
A0225	003		