



Rear Elevation

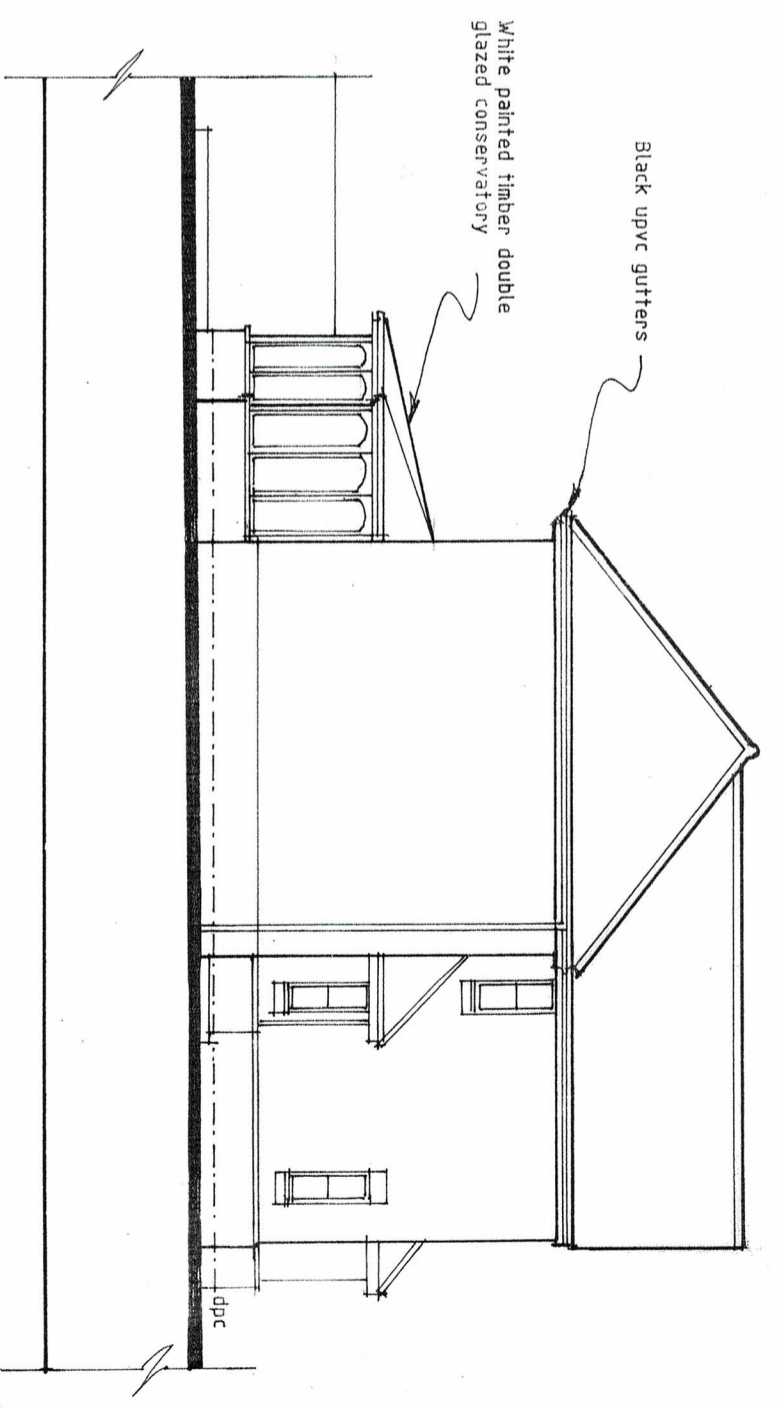

Side (West) Elevation

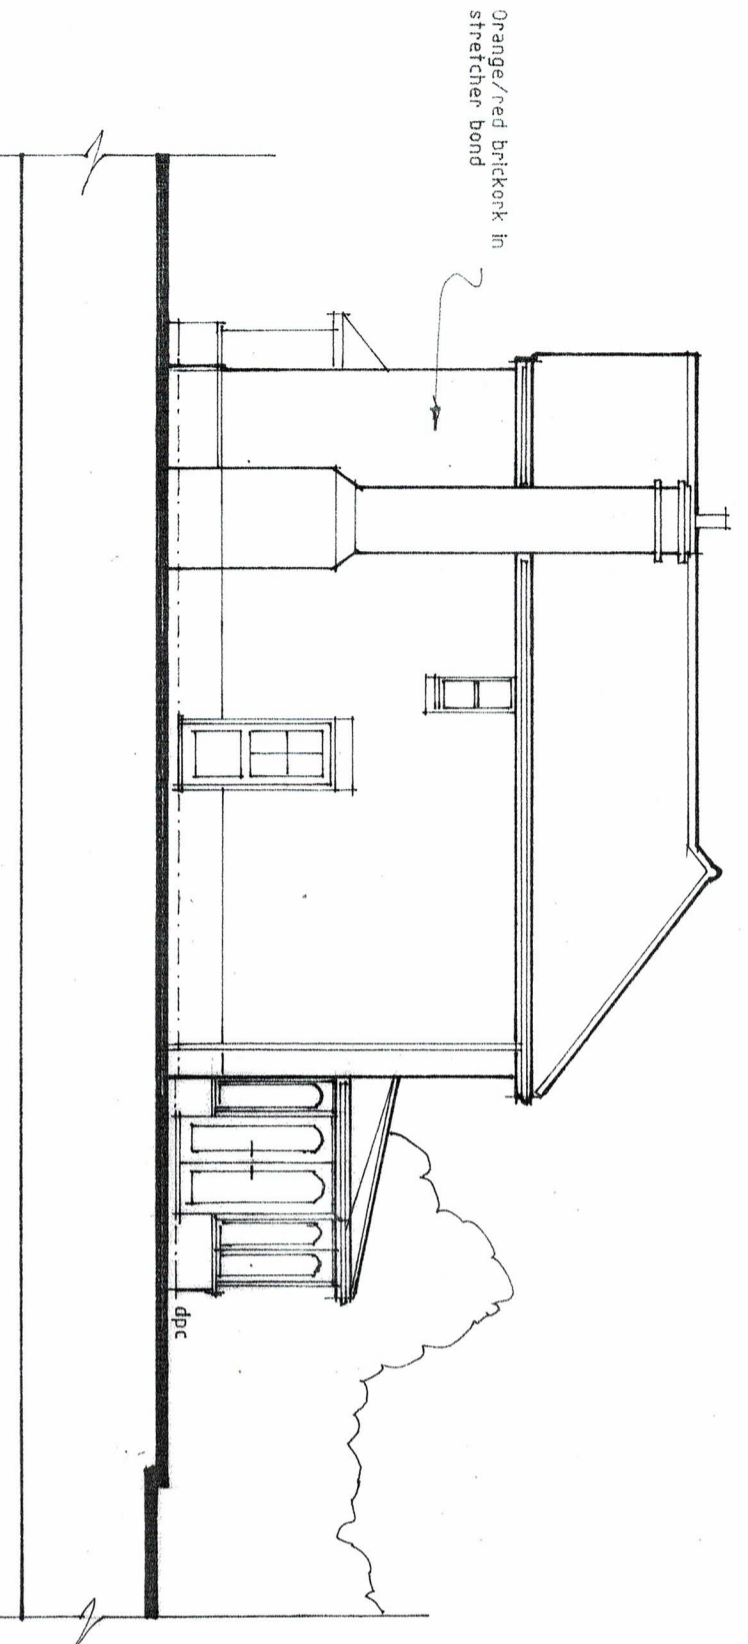

Side (East) Elevation



1:100 AT A3

CLIENT Mr & Mrs Bostel Proposed Rear Extension 20 John Morgan Close Hook Hants. RG27 9RP		Leo Mulkerens Architects Limited Netheredge, 23 Pardown, East Oakley, Basingstoke, Hants RG23 7DY Telephone/Fax 01256 783448	
DWG Existing Elevations			
DATE	SCALE	DRAWN	JOB
Oct 23	1:100	LMM	2309
			DWG. 03
			REV

This drawing is the copyright of Leo Mulkerens Architects Ltd and must not be copied or reproduced without written permission