
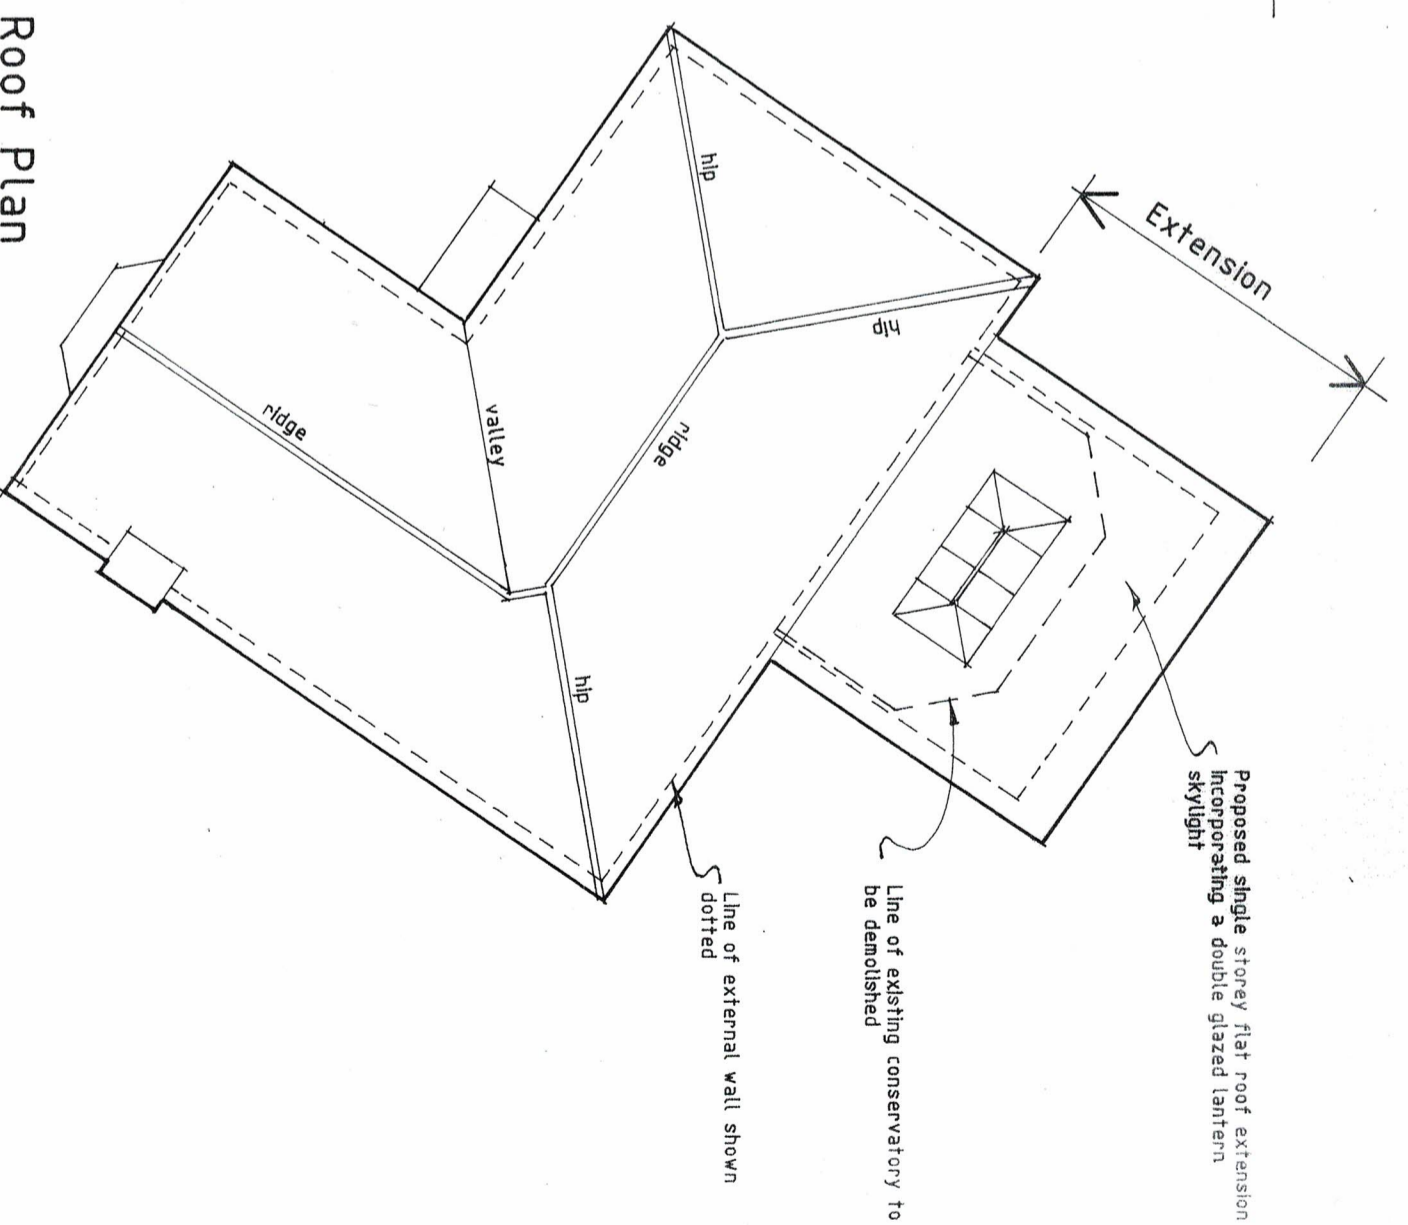


Site Layout

1:500

Car Parking
Existing
1 No. garage
2 No. spaces

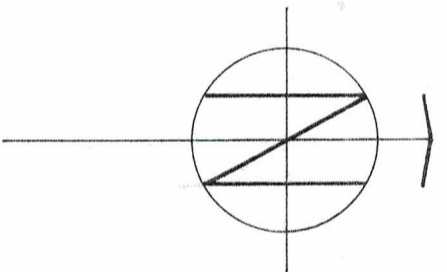

Roof Plan

1:100 AT A3

CLIENT		Mr & Mrs Bostel	
JOB		Proposed Rear Extension 20 John Morgan Close Hook Hants. RG27 9RP	
DWG		Site Layout & Roof Plan	
DATE	SCALE	DRAWN	JOB
Oct 23	As Shown	LMM	2309
			DWG. 01
Leo Mulkerens Architects Limited		Telephone/Fax 01256 783448	
Netheredge, 23 Pardown, East Oakley, Basingstoke, Hants RG23 7DY			