
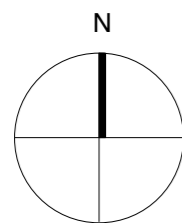


NOTE
Contractors must verify all dimensions on site before work is commenced. Scaled dimensions must not be used. This drawing is copyright and must not be reproduced without prior permission of Peter Ferns Architecture Limited


HEALTH AND SAFETY
Contractor to refer to the requirements of the CDM (2015) Regulations with respect to the Construction Phase Plan and HSE Notification. Clients, Designers and Builders all have duties under the Regulations.

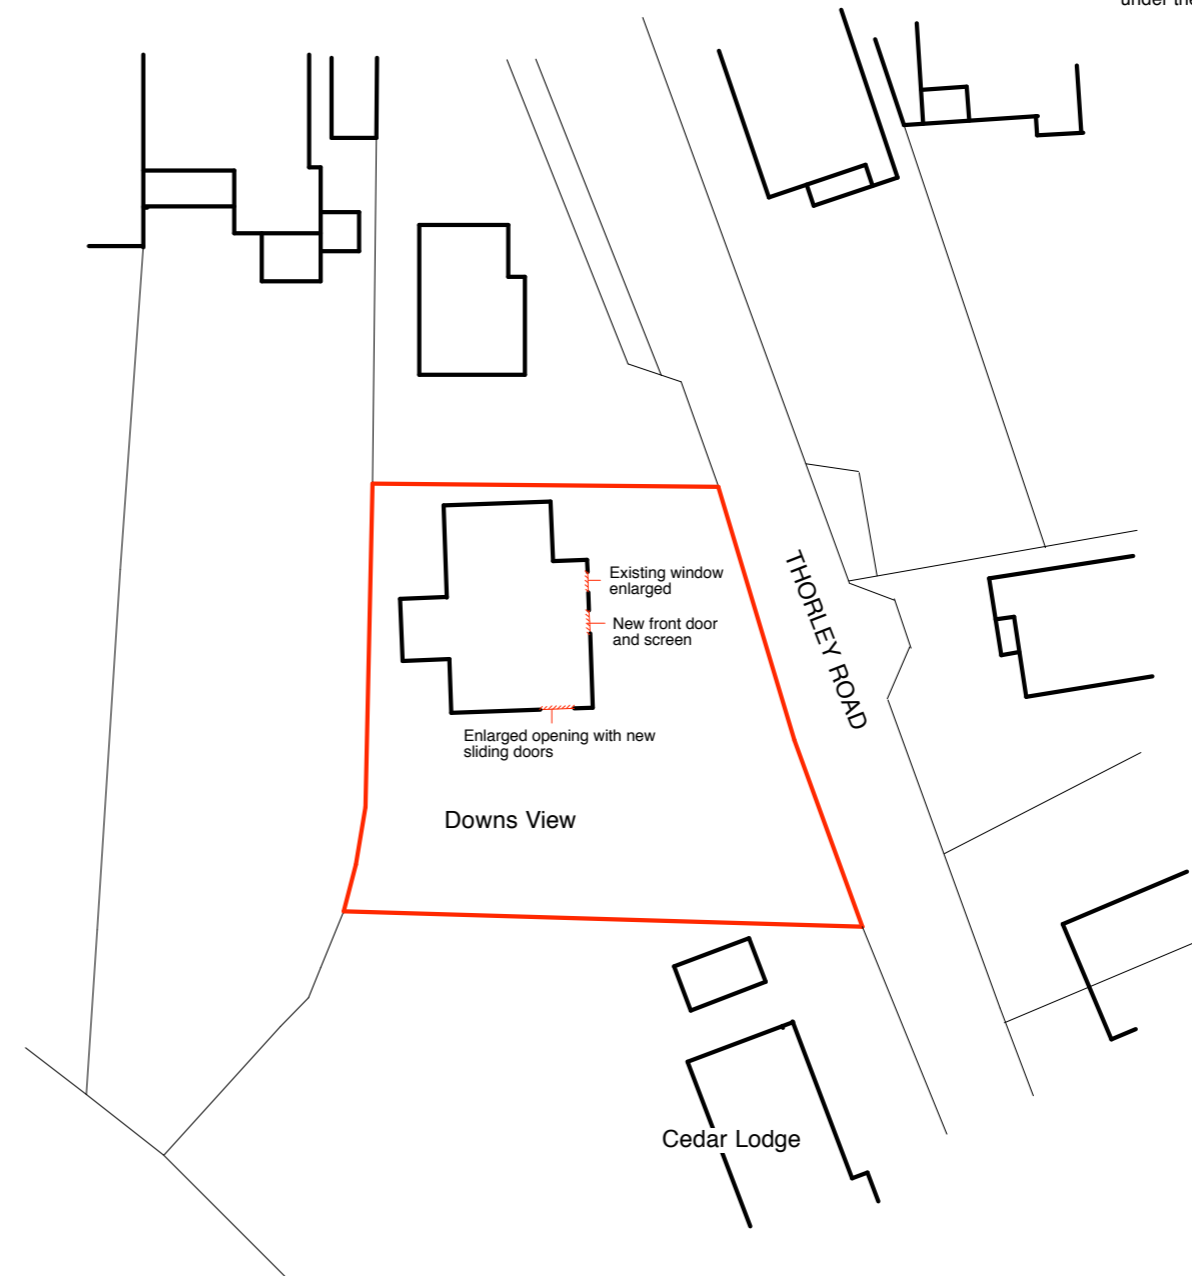


LOCATION PLAN

Scale 1/1250

Reproduced from the Ordnance Survey's map with the permission of the Controller of Her Majesty's Stationery Office, (c) Crown Copyright, Licence no AR 100010016.

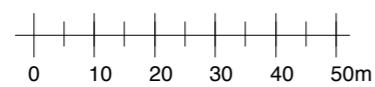


Scale 1:1250

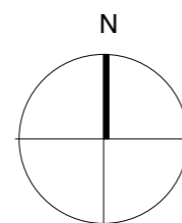

BLOCK PLAN

Scale 1/500

Reproduced from the Ordnance Survey's map with the permission of the Controller of Her Majesty's Stationery Office, (c) Crown Copyright, Licence no AR 100010016.

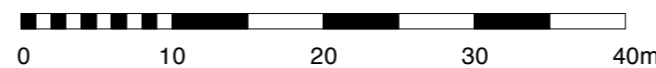

Scale Bar 1/500

Client
Mr & Mrs Rust

Project
Proposed Alterations
Downs View
Thorley Road
Yarmouth
Isle of Wight

Title

**Block &
Location Plan**

Drawing no.1557/03

Date Oct. '23

Peter Ferns Architecture LTD

Whitegates Building Medina Yard Arctic Rd Cowes I.W. PO31 7PG

email: peterfernsarchitecture@gmail.com

Tel : 01983 248866

