


Drive gates - 46 Esplanade

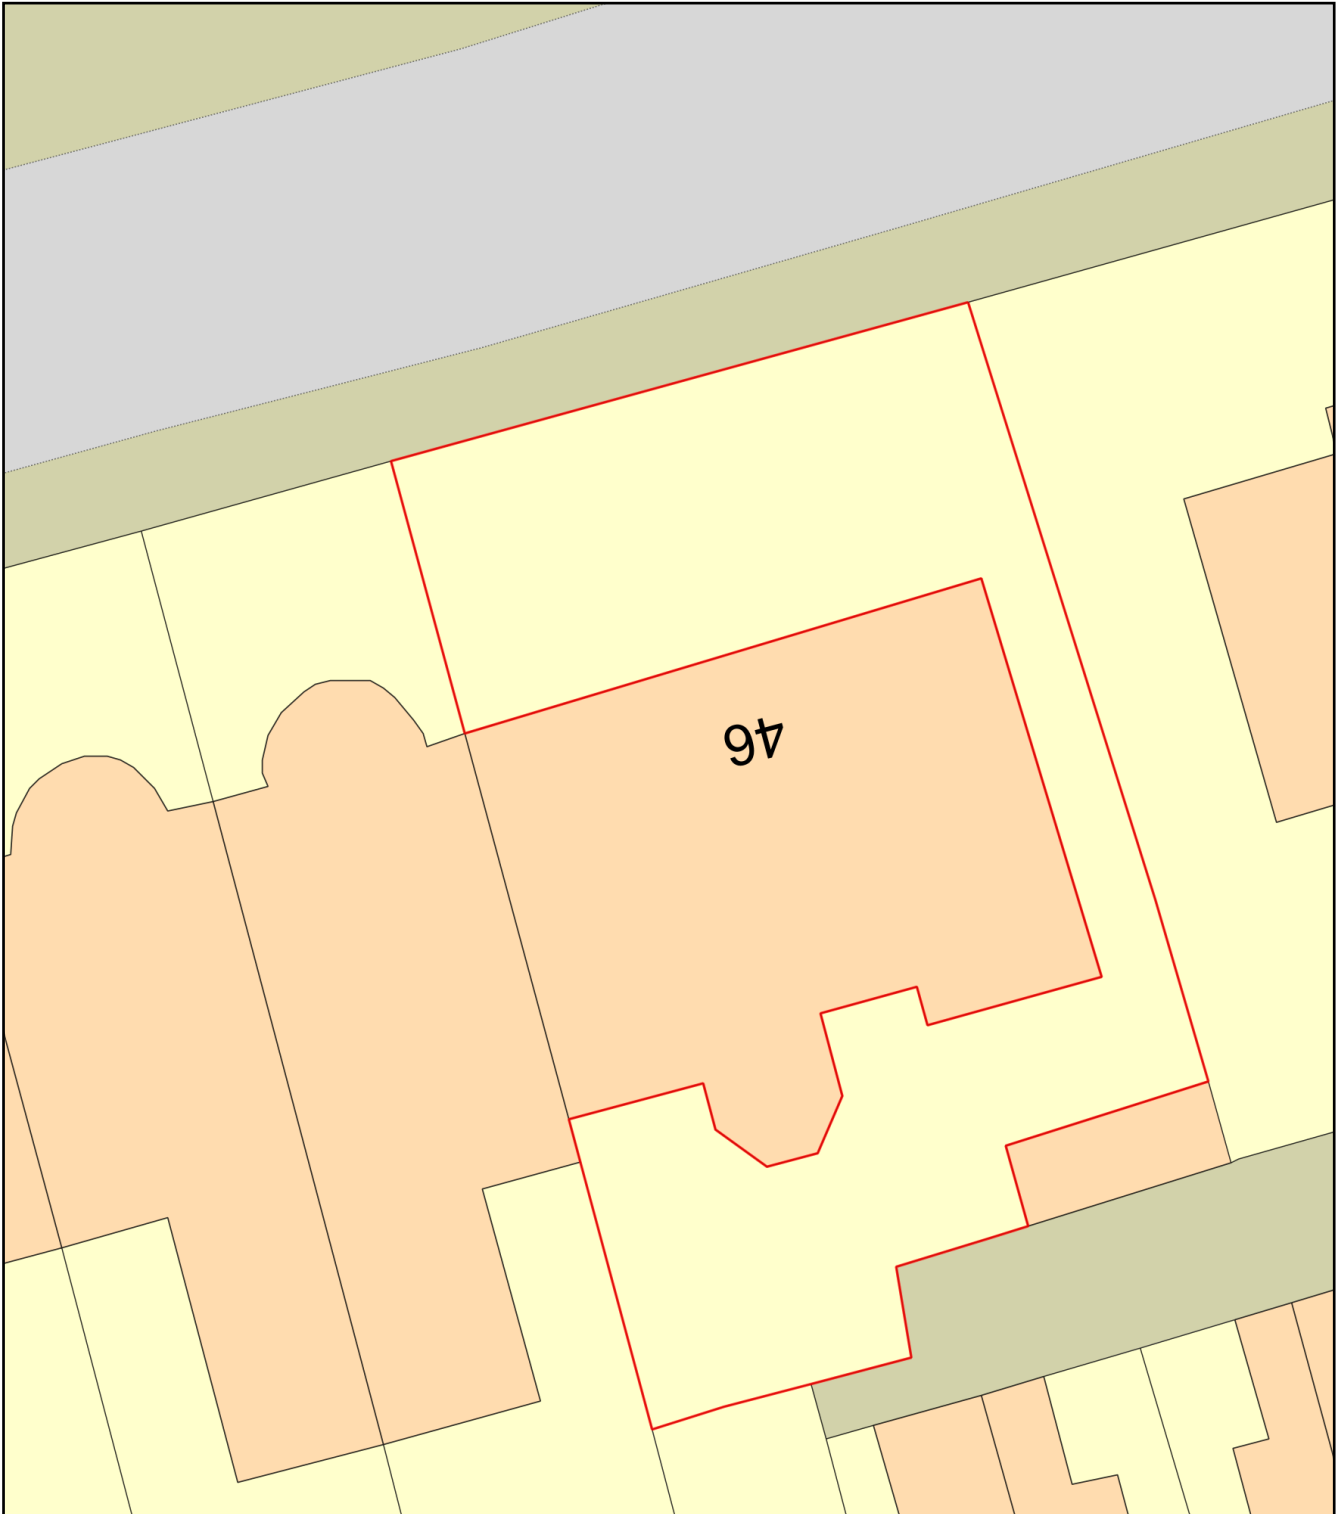

Plan Produced for: Dawn Bonney

Date Produced: 17 Nov 2023

Plan Reference Number: TQRQM23321205830272

Scale: 1:200 @ A4