
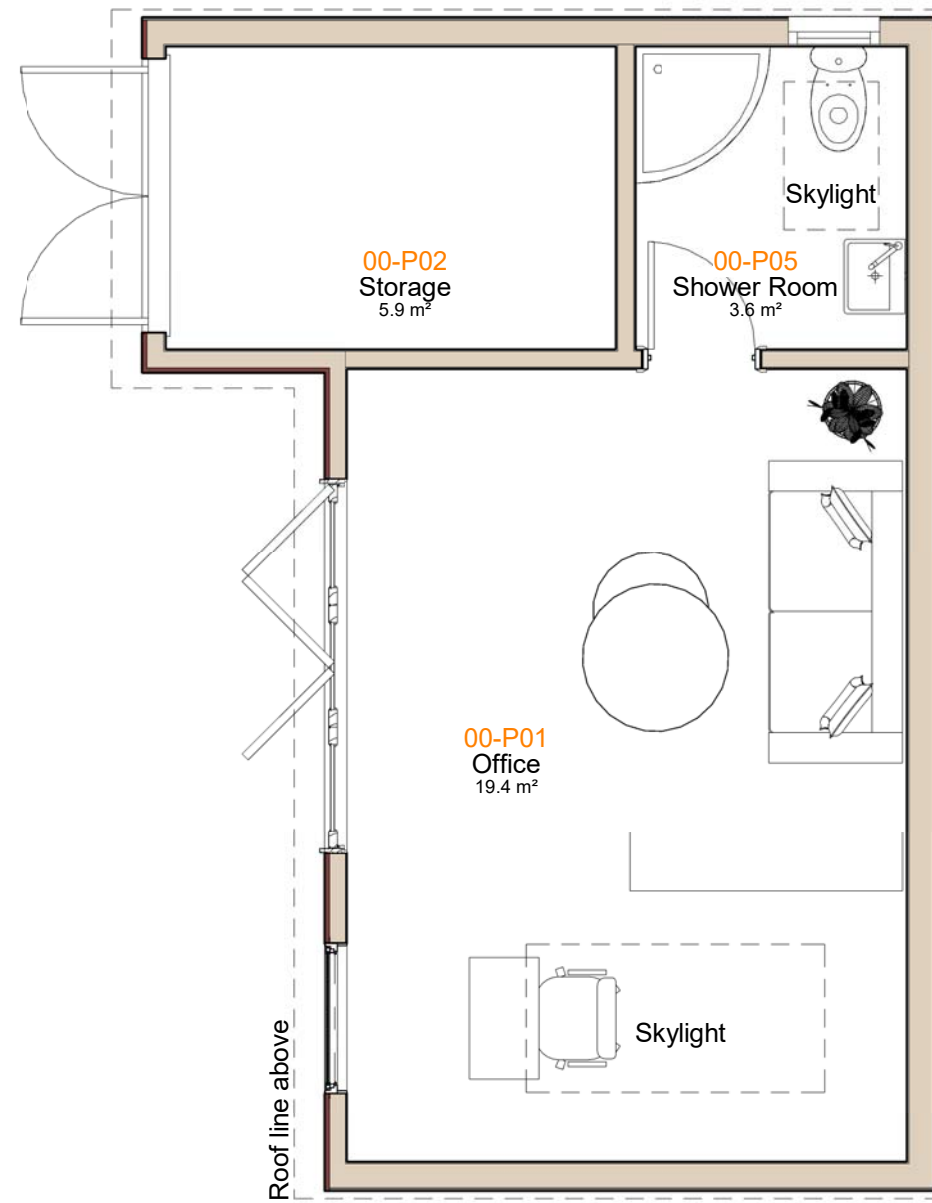


No.9

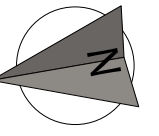


112 Ward Avenue  
Outbuilding

No.13

No.13  
Outbuilding

110 Ward Avenue

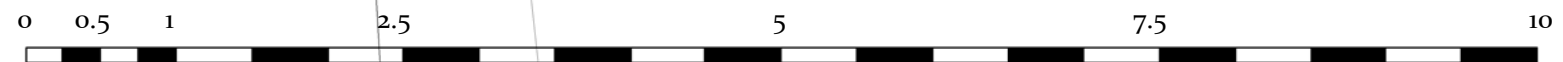

SCALE BAR

18/11/2023 13:39:46

Submitted For  
**Planning Application**

Project Stage  
**Planning**

Client Name  
**Michael Farrell**

Project Address  
**11 Tennyson Ave, Grays, RM17 5RG**

**Studio-JBArchitects**  
[info@studio-jbarchitects.co.uk](mailto:info@studio-jbarchitects.co.uk)

Architects  
 Registration  
 Board

All dimensions to be checked on site. Any discrepancies should be reported to JBArchitects prior to commence the work. JBArchitects owns the copyright of this drawing which must not be reproduced in whole or part without the written permission.

Sheet name  
**PR Ground Floor**

Page No.  
**D.PR.6.1**

Scale | 1 : 50 @A3

Issue Number  
**Approver**  
 Date: 18/11/2023