


No.9



112 Ward Avenue
Outbuilding

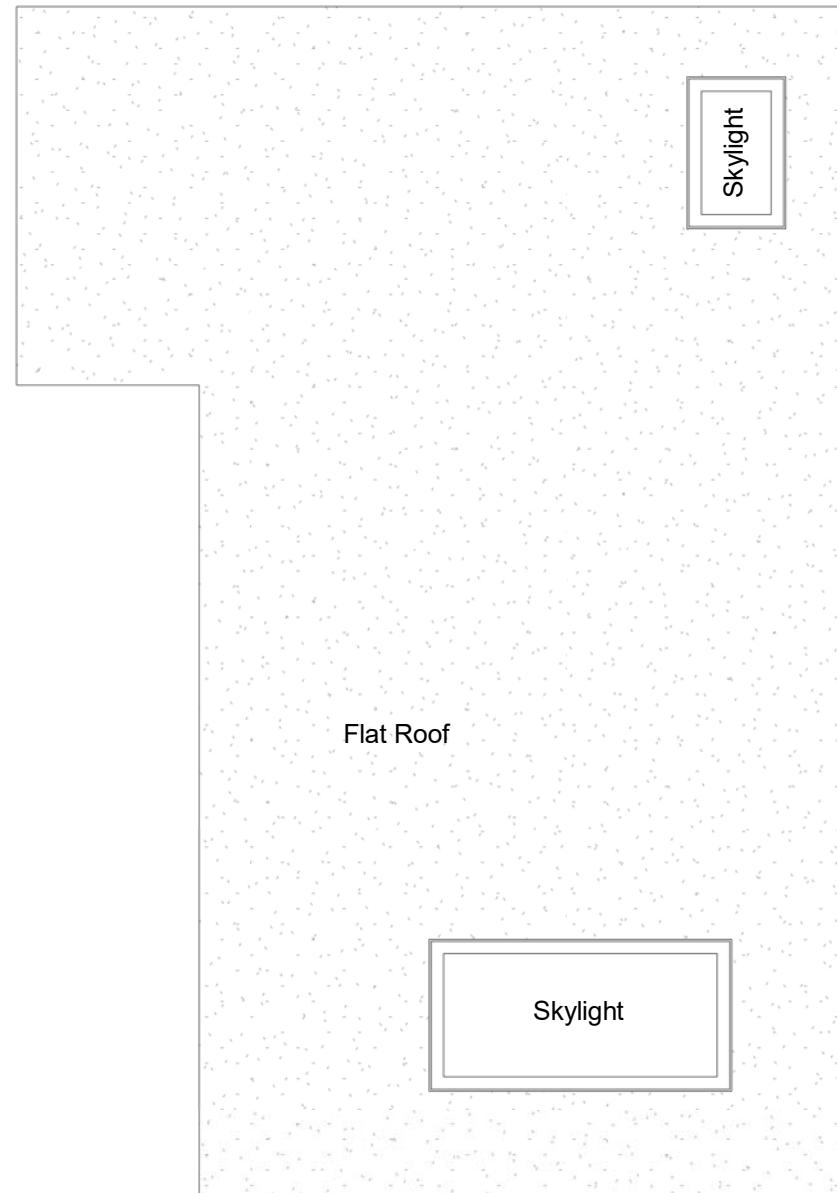

Flat Roof


Skylight

Skylight

No.13

No.13
Outbuilding

110 Ward Avenue

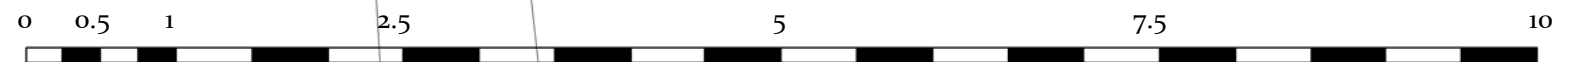

SCALE BAR

18/11/2023 13:40:49

Submitted For
Planning Application

Project Stage
Planning

Client Name
Michael Farrell

Project Address
11 Tennyson Ave, Grays, RM17 5RG

Studio-JBArchitects
 info@studio-jbarchitects.co.uk



Architects
 Registration
 Board

All dimensions to be checked on site. Any discrepancies should be reported to JBArchitects prior to commence the work. JBArchitects owns the copyright of this drawing which must not be reproduced in whole or part without the written permission.

Sheet name
PR Roof

Page No.
D.PR.6.2

Scale | 1 : 50 @A3

Issue Number
Approver
 Date: 18/11/2023