



ADDITIONAL NOTES / KEY:

SITE BOUNDARY

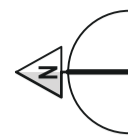


MELODY ROAD


118a

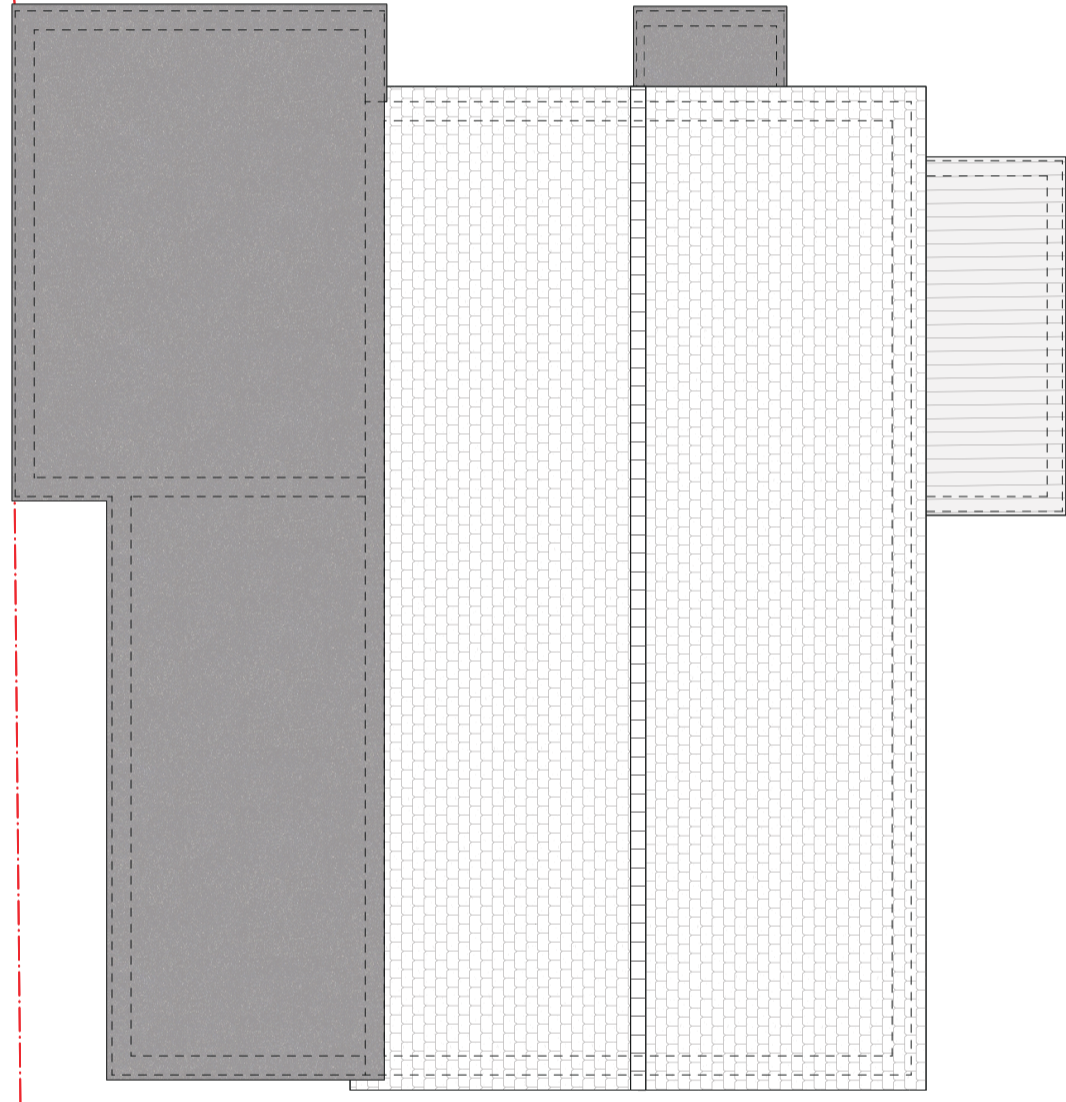

4

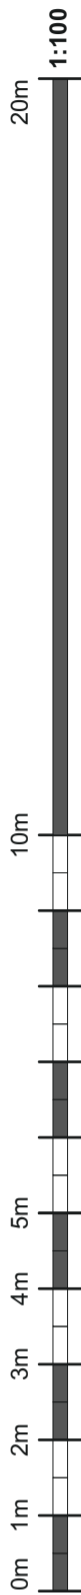

1:100

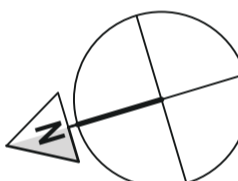

Mr & Mrs Hamilton  
2 Melody Road Biggin Hill TN16 3PG

ISSUE DATE: 13/11/2023

PROJECT TITLE: SIDE EXTENSION

DRAWING TITLE: EXISTING BLOCK PLAN

DRAWING STATUS: PLANNING

PROJECT NO.: PLN-270 | DRAWING NO.: DRW-EBLK.1 | REVISION: RSB-11-23

1:100 SCALE | PRINTED @ A2

**BaArc Ltd.**  
Residential Design & Build Consultants

25 Beech Road  
Biggin Hill  
Westonham

TN16 3UY

Daniel Ward(Director): 07724 974 639  
Email: d.ward@baarcld.co.uk