



ex' gable elevation

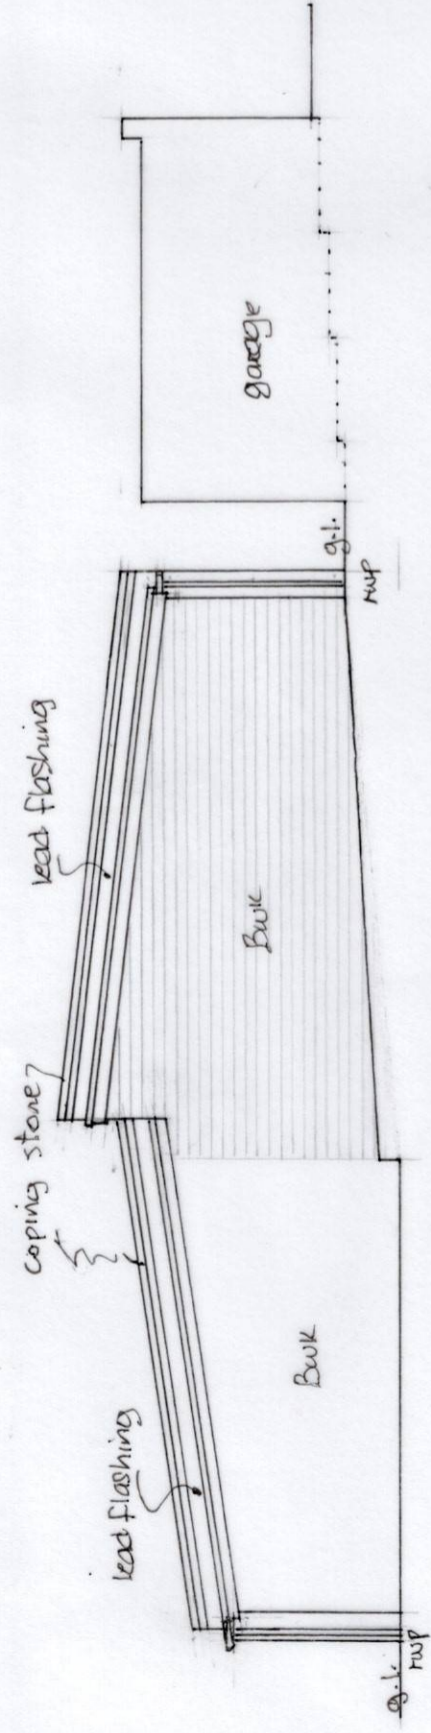


Proposed Gable Elevation

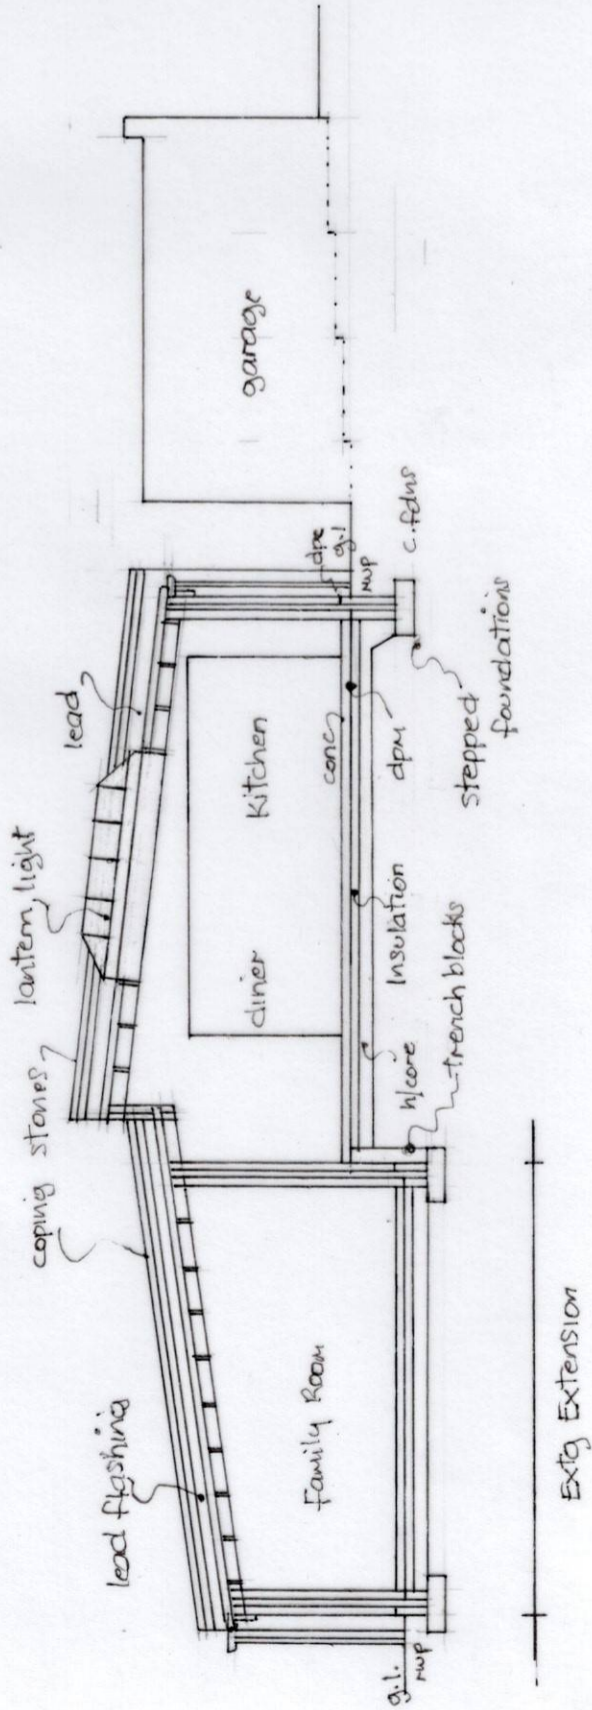

Proposed Section.


Exit Extension

All Materials throughout are to match the existing

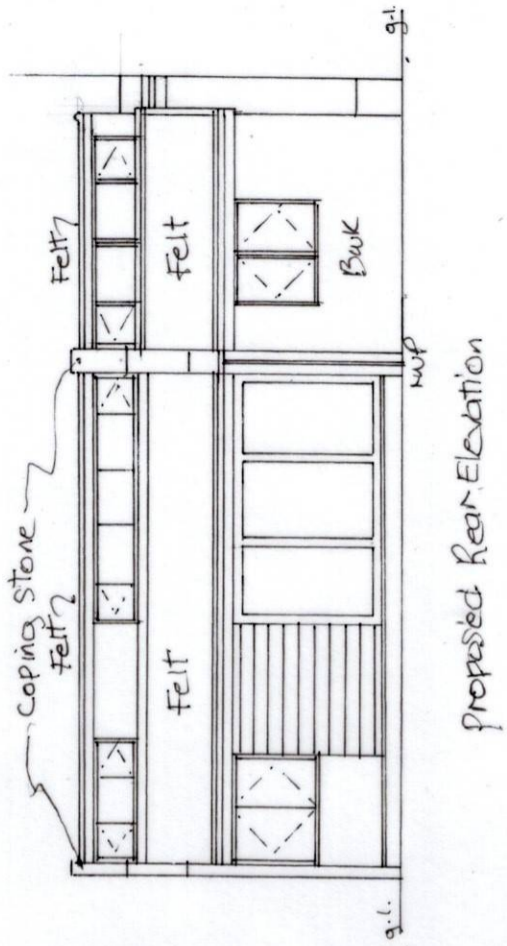

Proposed Rear Elevation

44. Doncrest Road, Donwell.
 Washington. NE37 1ED.
 Proposed Plans/Elevations
 Scale: 1-100.

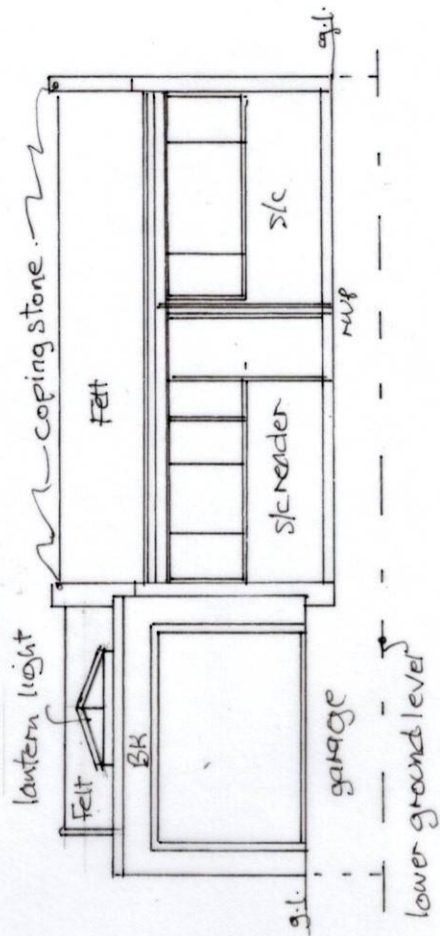

Proposed Front Elevation.