



Existing Rear Elevation

44. Doncrest Road, Donwell,
Washington, NE37 1ED.
Existing Plan/Elevations
Scale: 1-100.

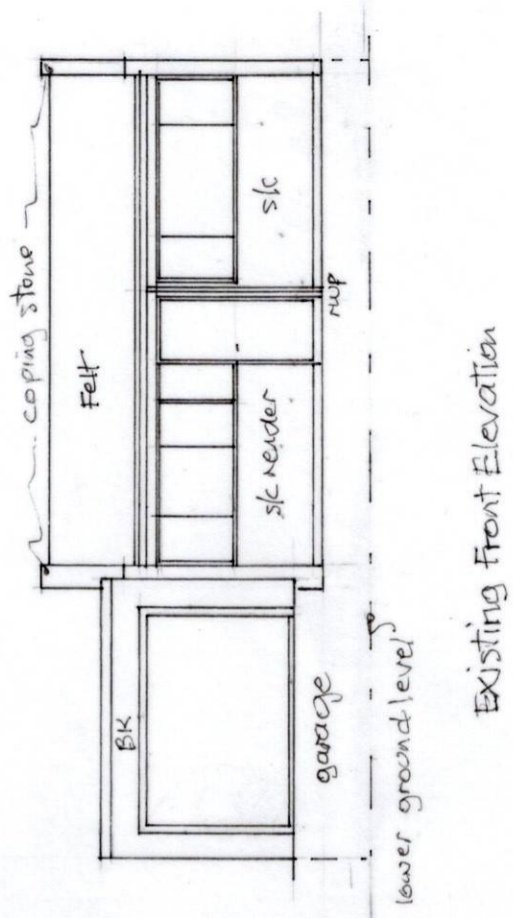


Existing Front Elevation

No Change

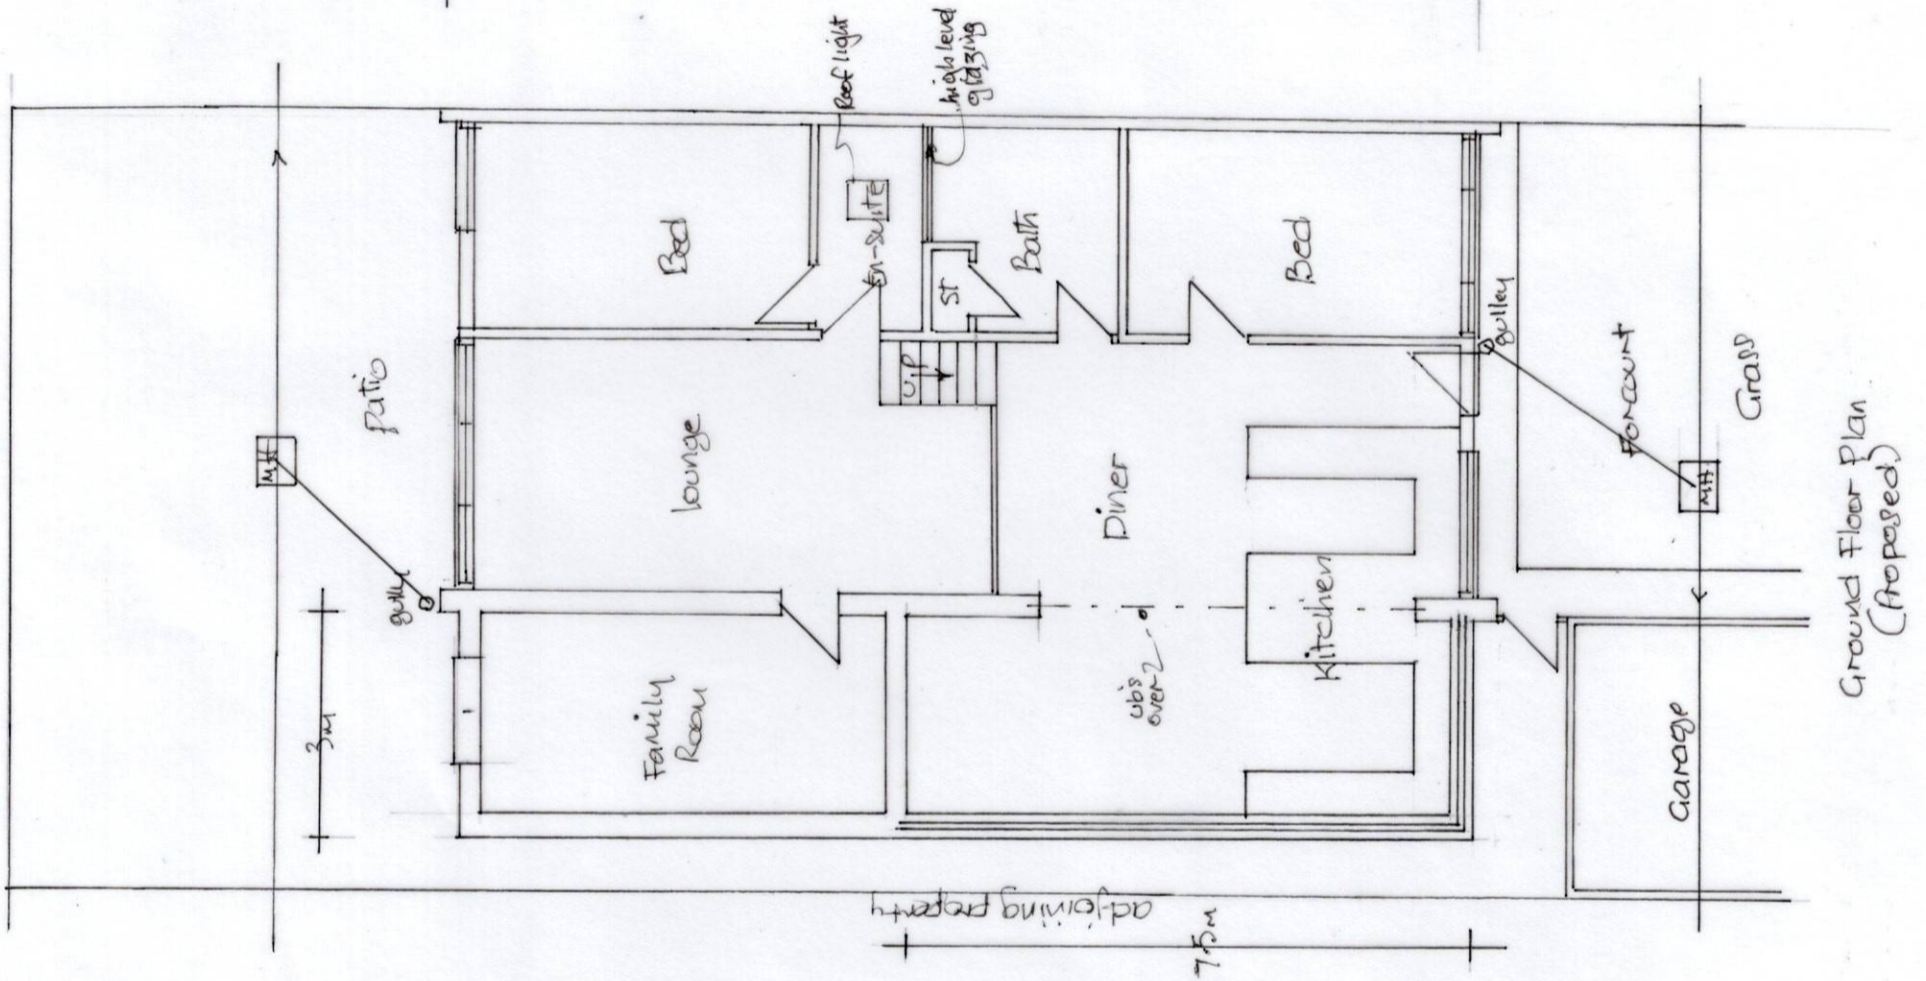

Ground Floor Plan (Proposed)

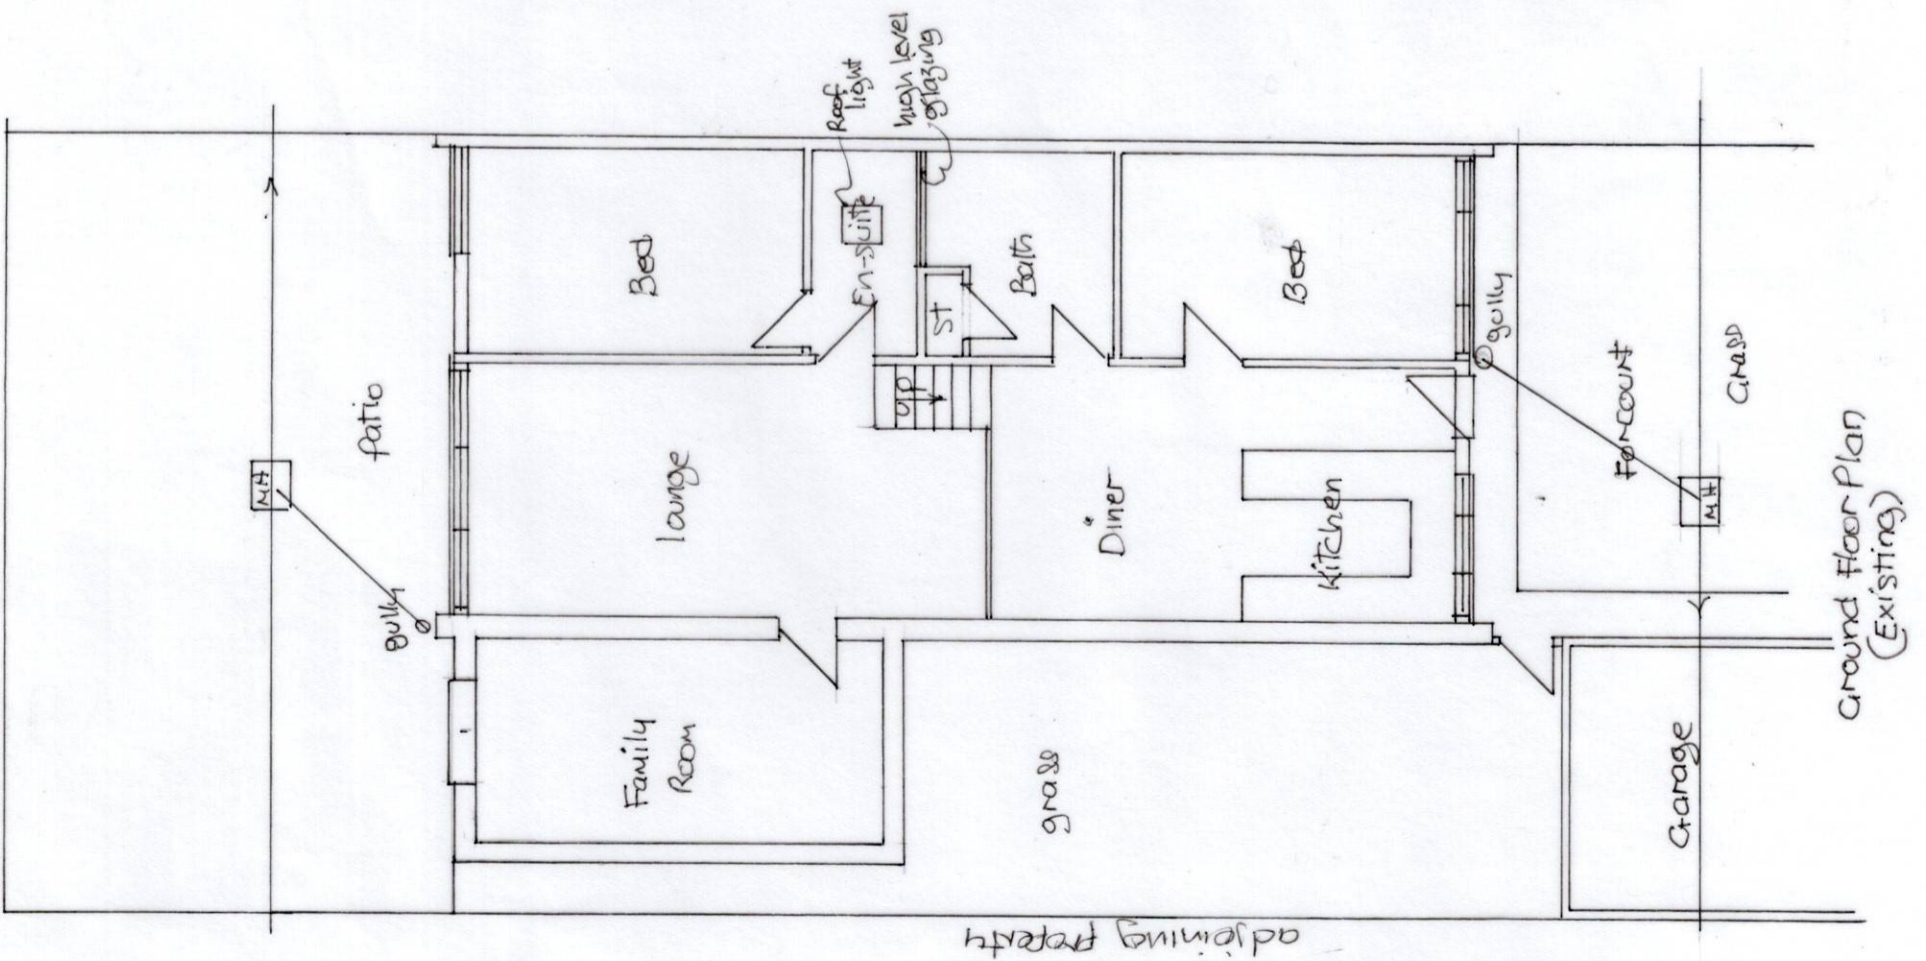

Ground Floor Plan (Existing)